



**WEAVER GENERAL CONSTRUCTION COMPANY**  
 3679 S. Huron St., Suite 404  
 Englewood, CO 80110  
 Phone: (303) 789-4111 FAX: (303) 789-4310

**SUBMITTAL TRANSMITTAL**

March 11, 2011

**WGC Submittal No: 03200-008**

**PROJECT:** **Harold Thompson Regional WRF**  
 Birdsall Rd.  
 Fountain, CO 80817  
 Job No. 2908

**ENGINEER:** **GMS, Inc.**  
 611 No. Weber St., #300  
 Colorado Springs, CO 80903  
 719-475-2935 Roger Sams

**OWNER:** **Lower Fountain Metropolitan  
 Sewage Disposal District**  
 901 S. Santa Fe Ave.  
 Fountain, CO 80817  
 719-382-5303 James Heckman

**CONTRACTOR:** **Dalco Industries Inc.**  
 3730 Salem Street  
 Denver, CO 80239  
 303-371-3950 David Tarin

**SUBJECT:** CMU Plan, Sitework & Wall Elevation Drwgs at Headworks Bldg. (M1, M2)

**SPEC SECTION:** 03200 - Concrete Reinforcement

**PREVIOUS SUBMISSION DATES:** None

**DEVIATIONS FROM SPEC:** \_\_\_ YES  X  NO


**CONTRACTOR'S STAMP:** This submittal has been reviewed by Weaver General Construction and approved with respect to the means, methods, techniques, & safety precautions & programs incidental thereto. Weaver General Construction also warrants that this submittal complies with contracted documents and comprises on deviations thereto:

**Contractor's Stamp:**








**Engineer's Stamp:**

Date: 3/11/11  
 Reviewed by: H.C. Myers  
 ( X ) Reviewed Without Comments  
 ( ) Reviewed With Comments

**ENGINEER'S  
 COMMENTS:** \_\_\_\_\_

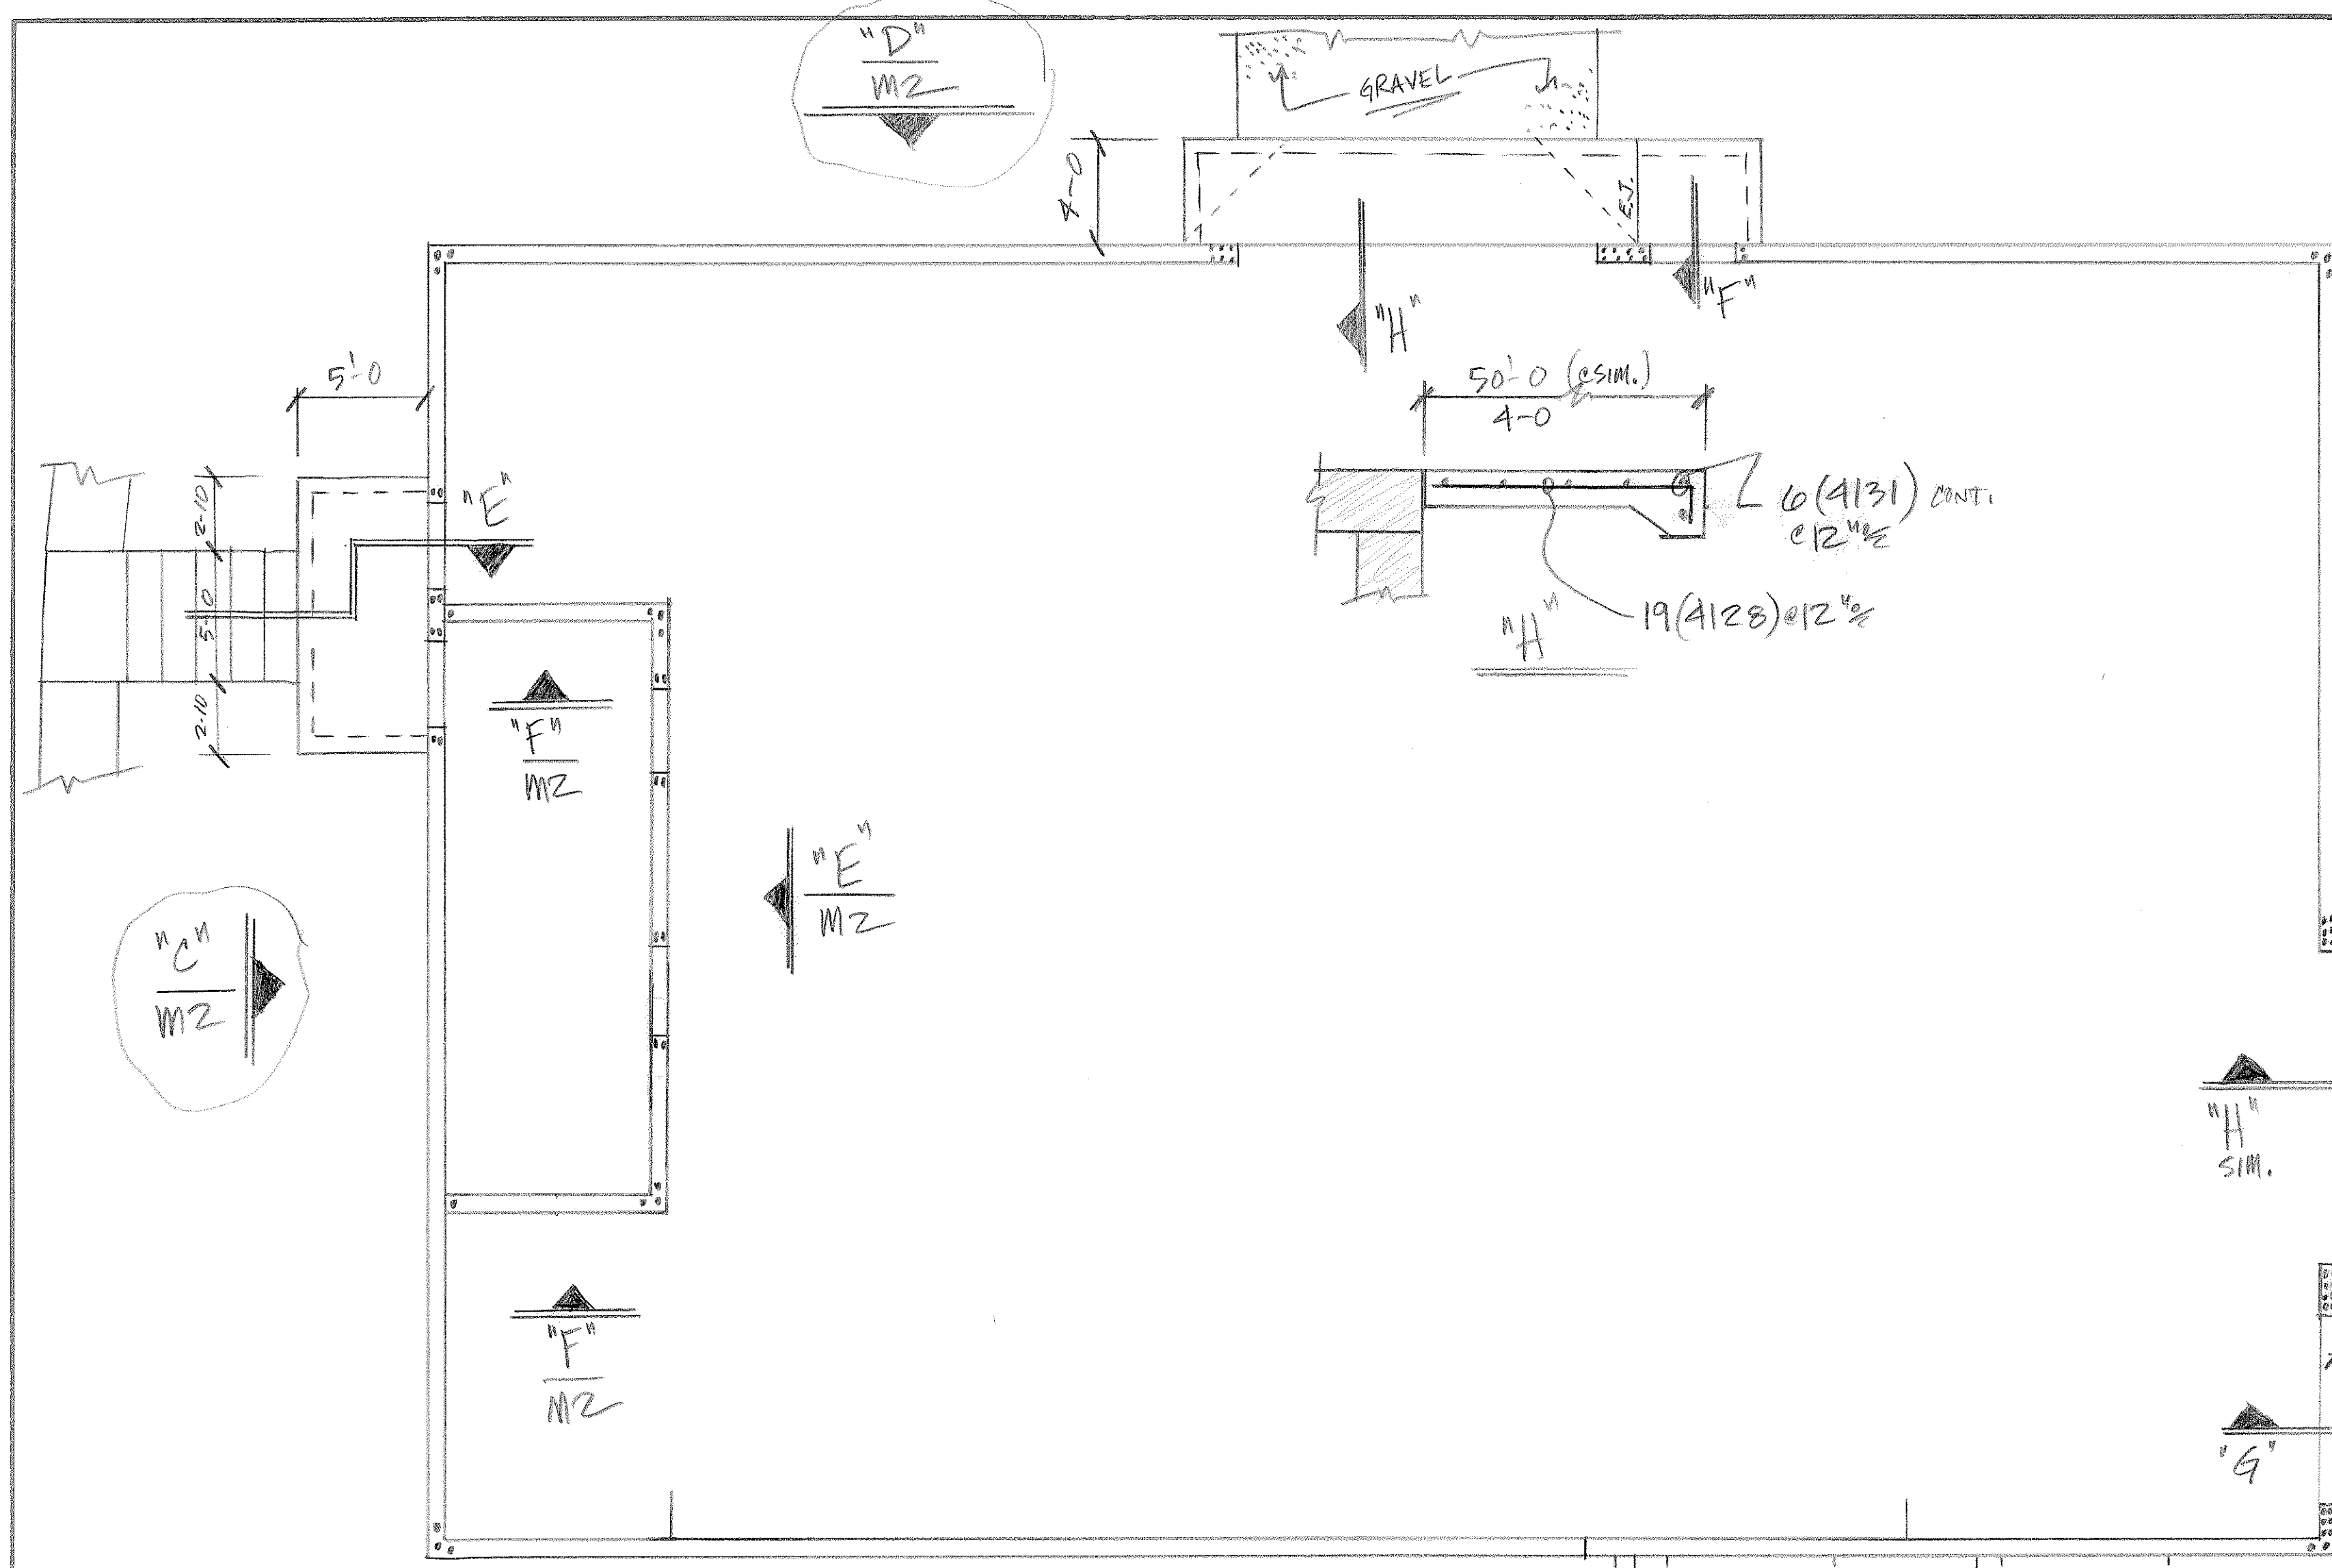

QTY	SIZE	TYPE	LENGTH FT. - IN.	MARK	SKETCH	A	B	C	D	E	F/R	G	H	K	J	O
5	17		5123				2-6	2-6								
4	17		4124				2-0	1-6	2-0							
4	17		4125				2-0	1-6								
4	17		4126				1-6	1-6								
6	17		6127				2-8	3-10								
4	17		4128				0-6 1/2	3-8								
4	17		4129				0-7 1/2	4-4								
4	17		4130				0-7 1/2	4-6								
4	17		4131				0-6 1/2	17-3								
4	17		4132				0-7 1/2	10-4	0-7 1/2							
4	17		4133				0-7 1/2	4-8								
4	3		4134				2-0	3-0						1-2	+	
4	21		4135					3-0	3-4					0-7 1/2	1-2	+
4	17		4136				0-7 1/2	3-0								

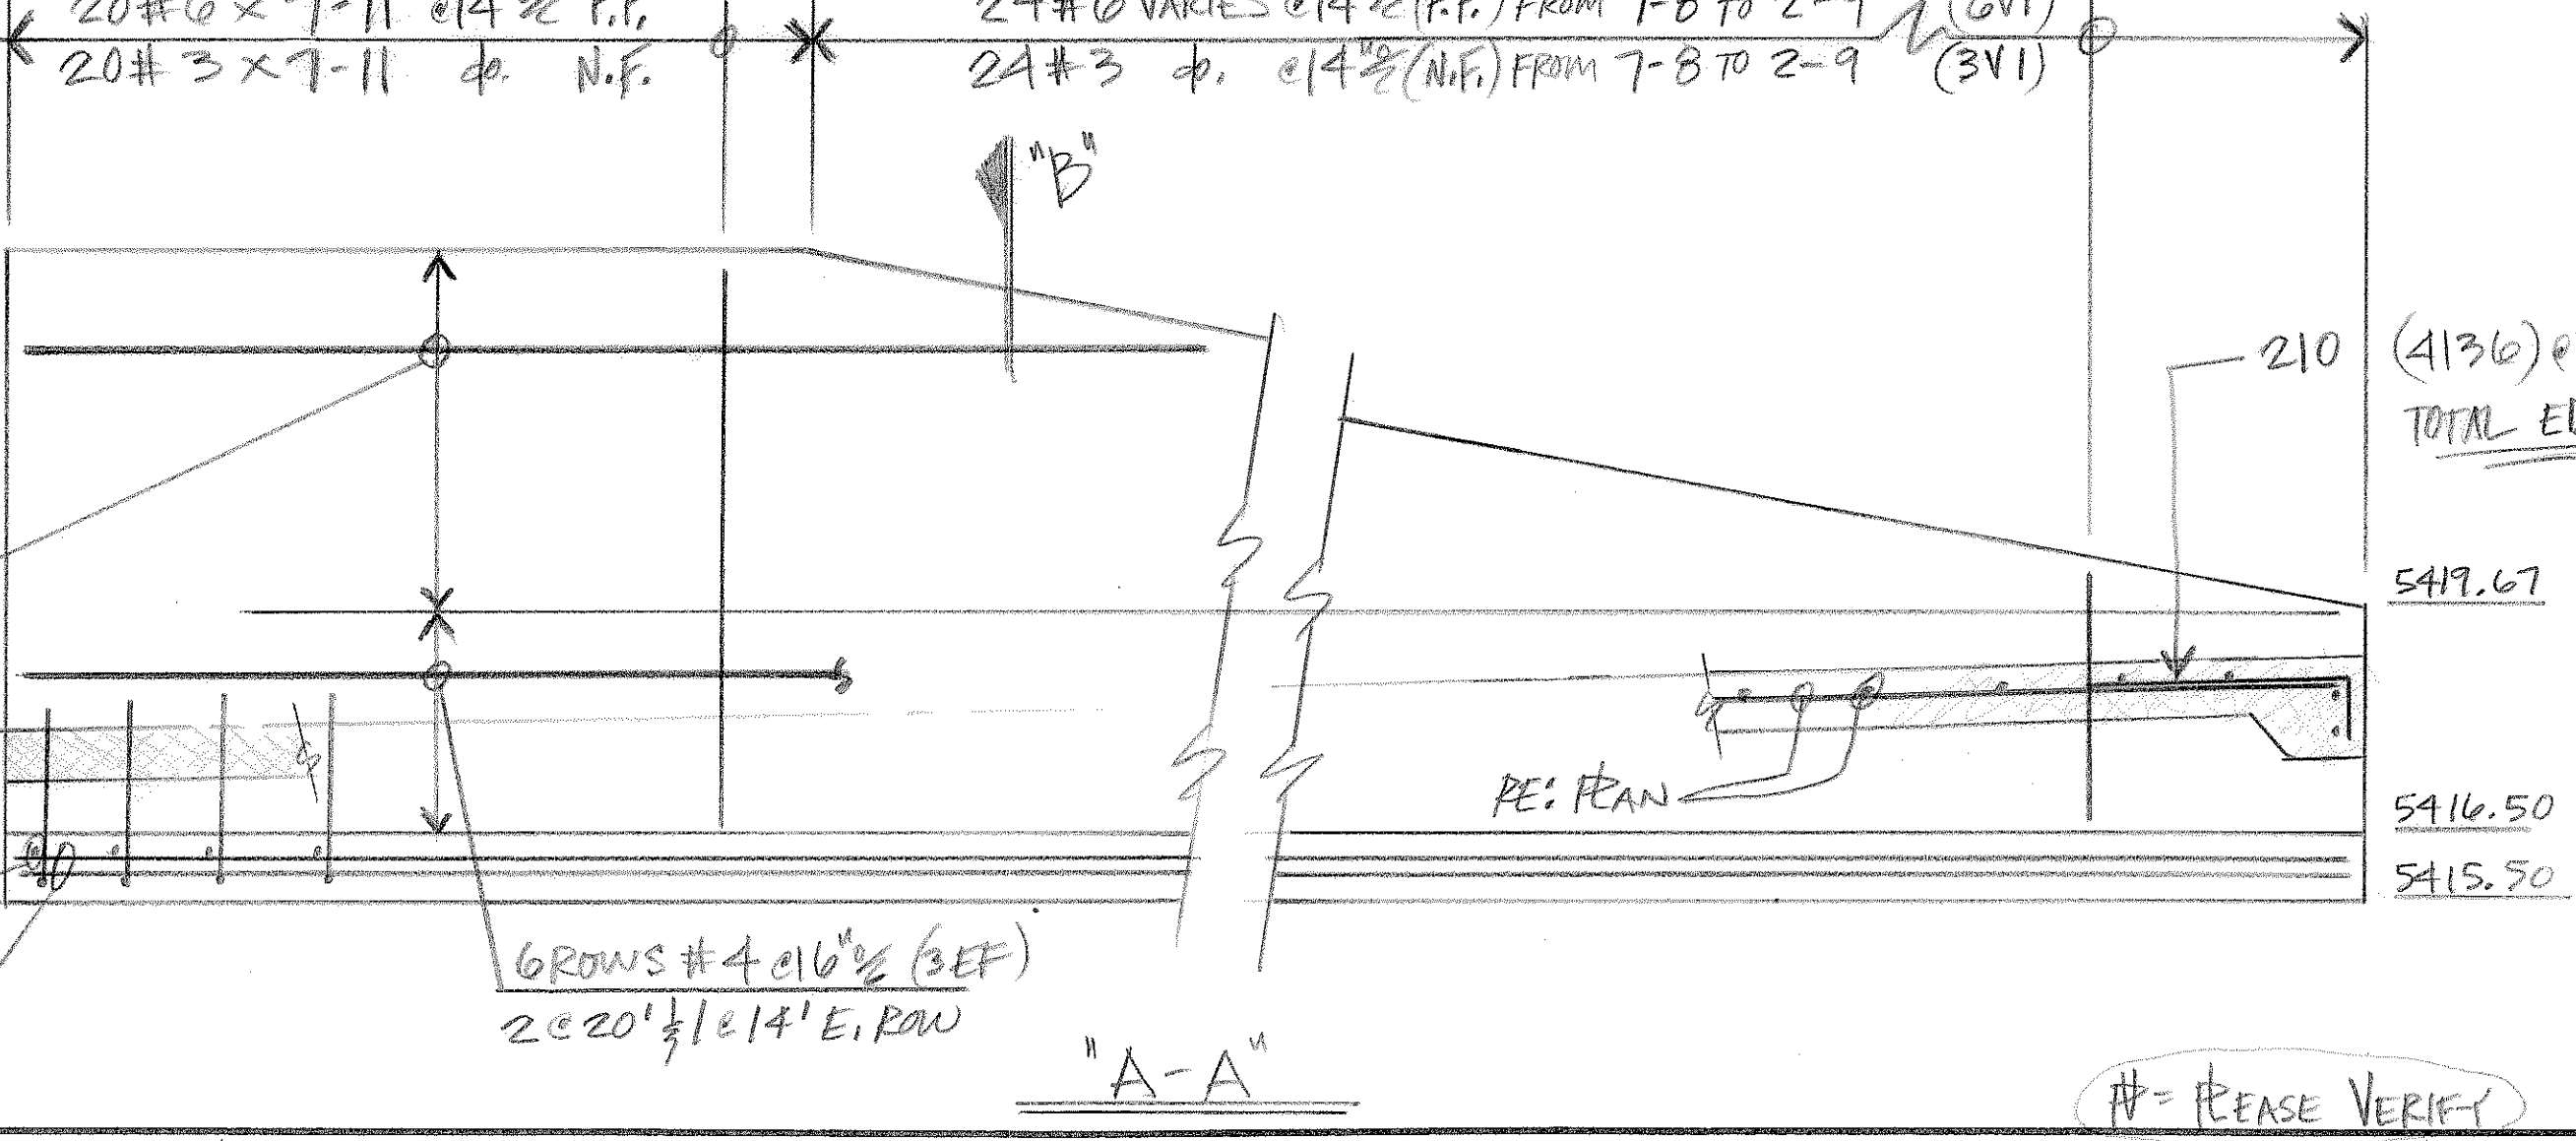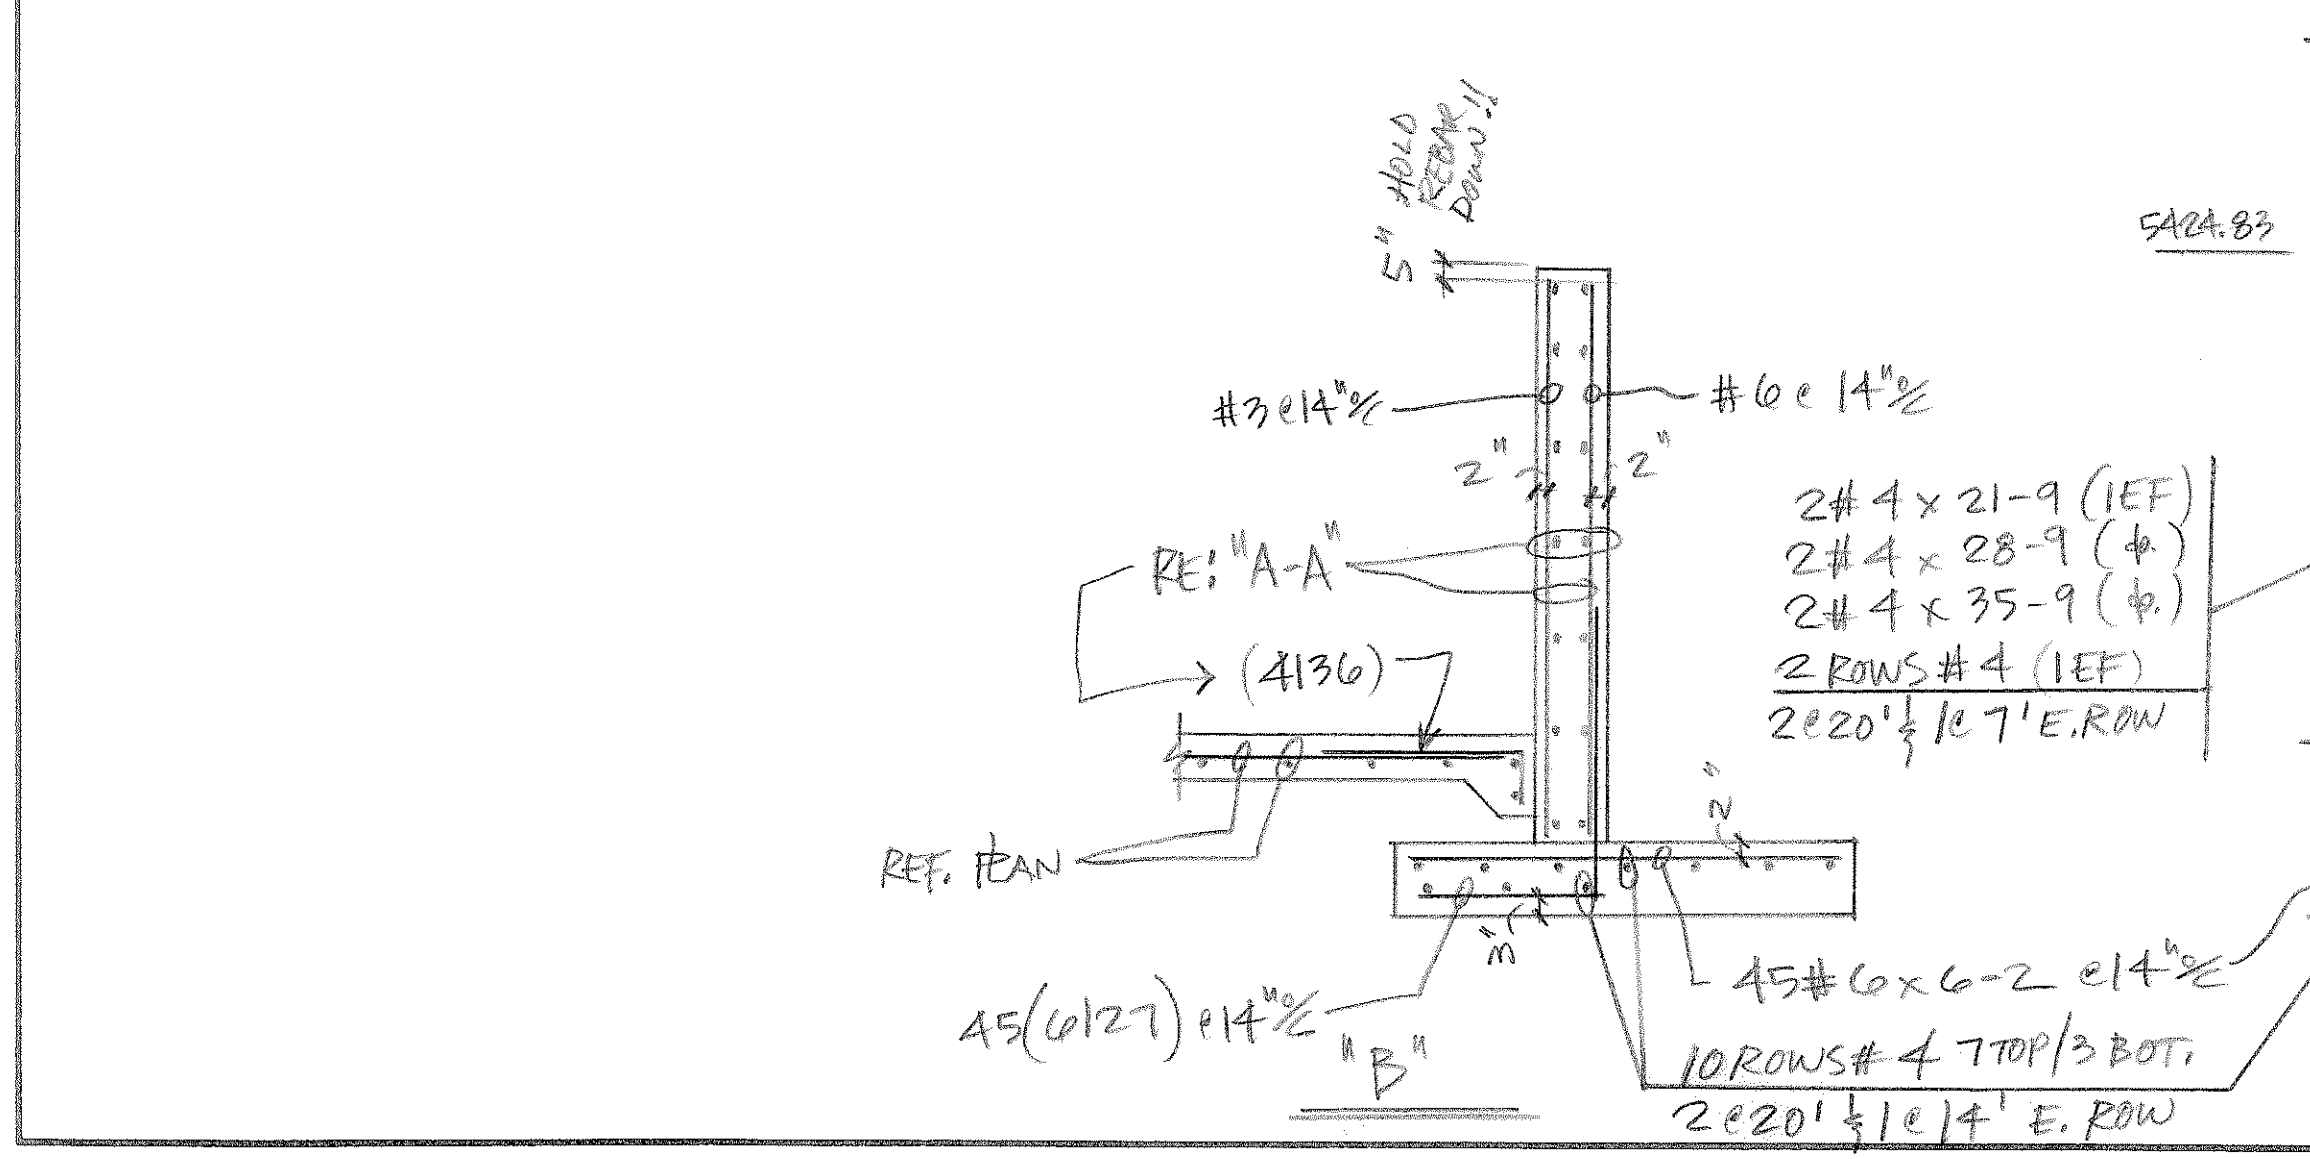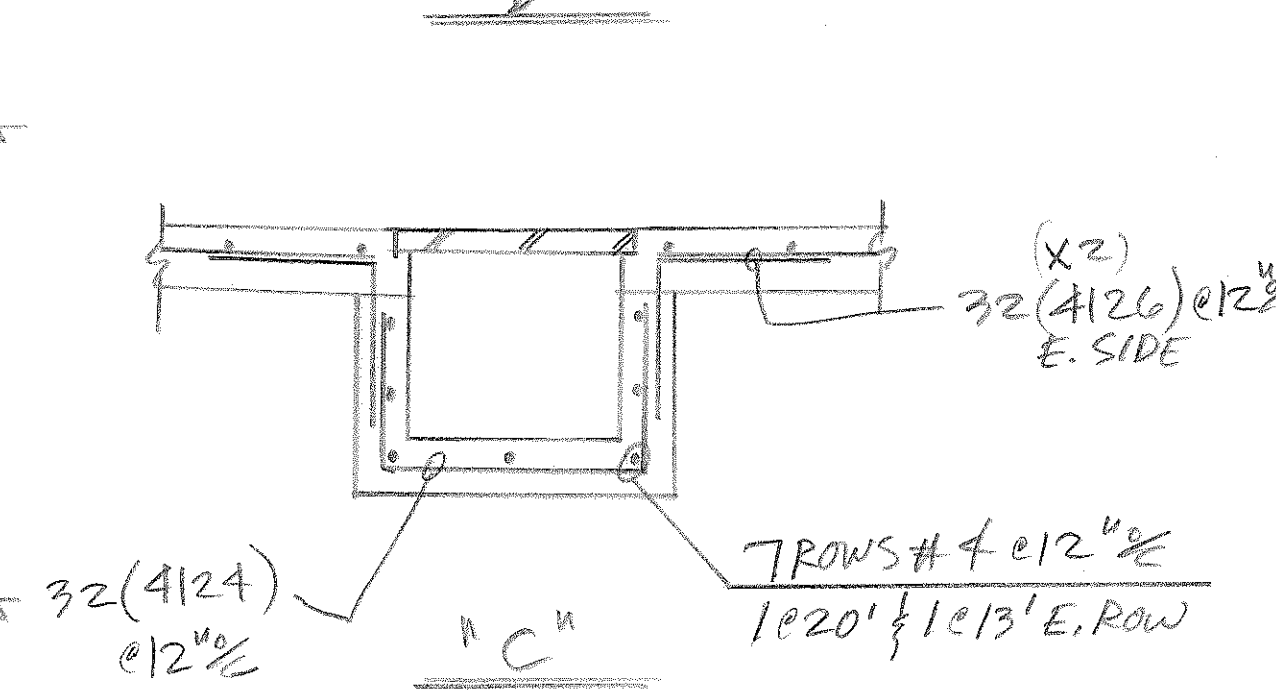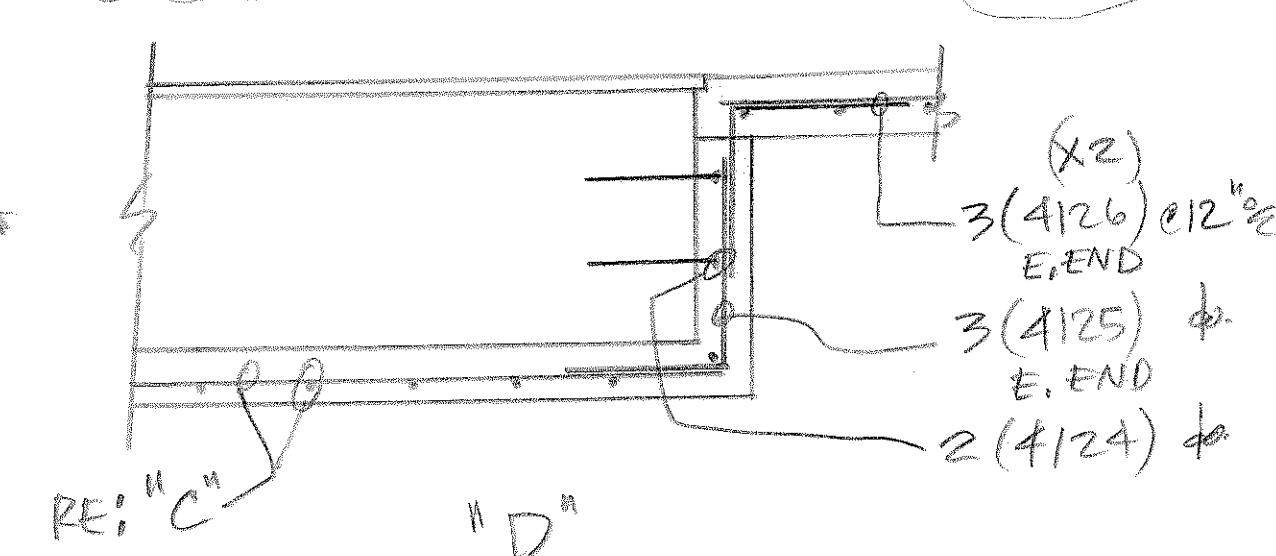
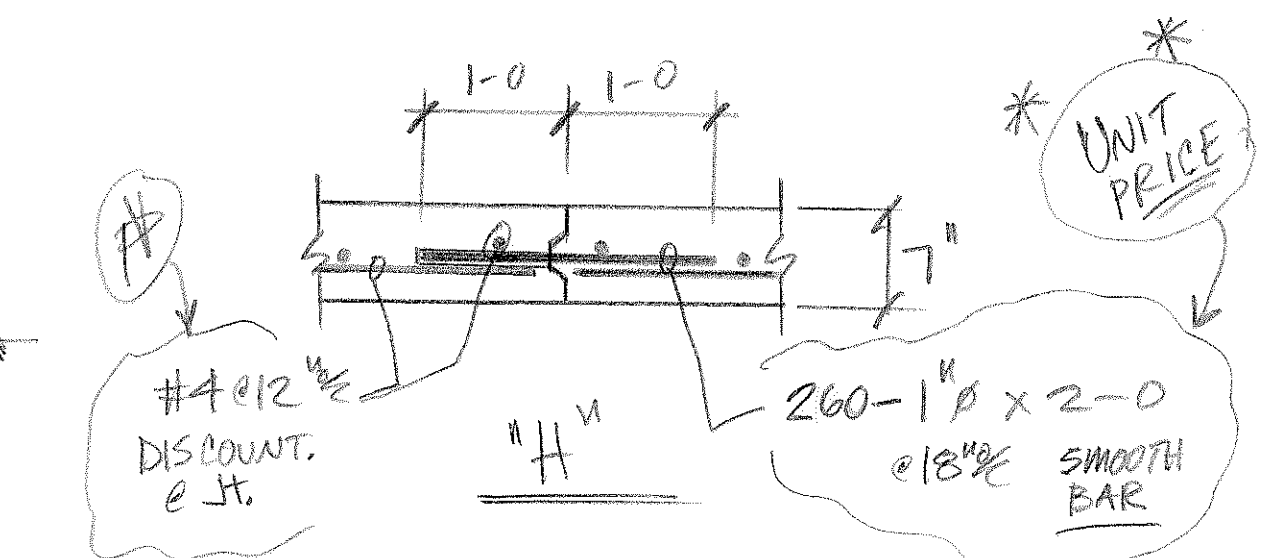
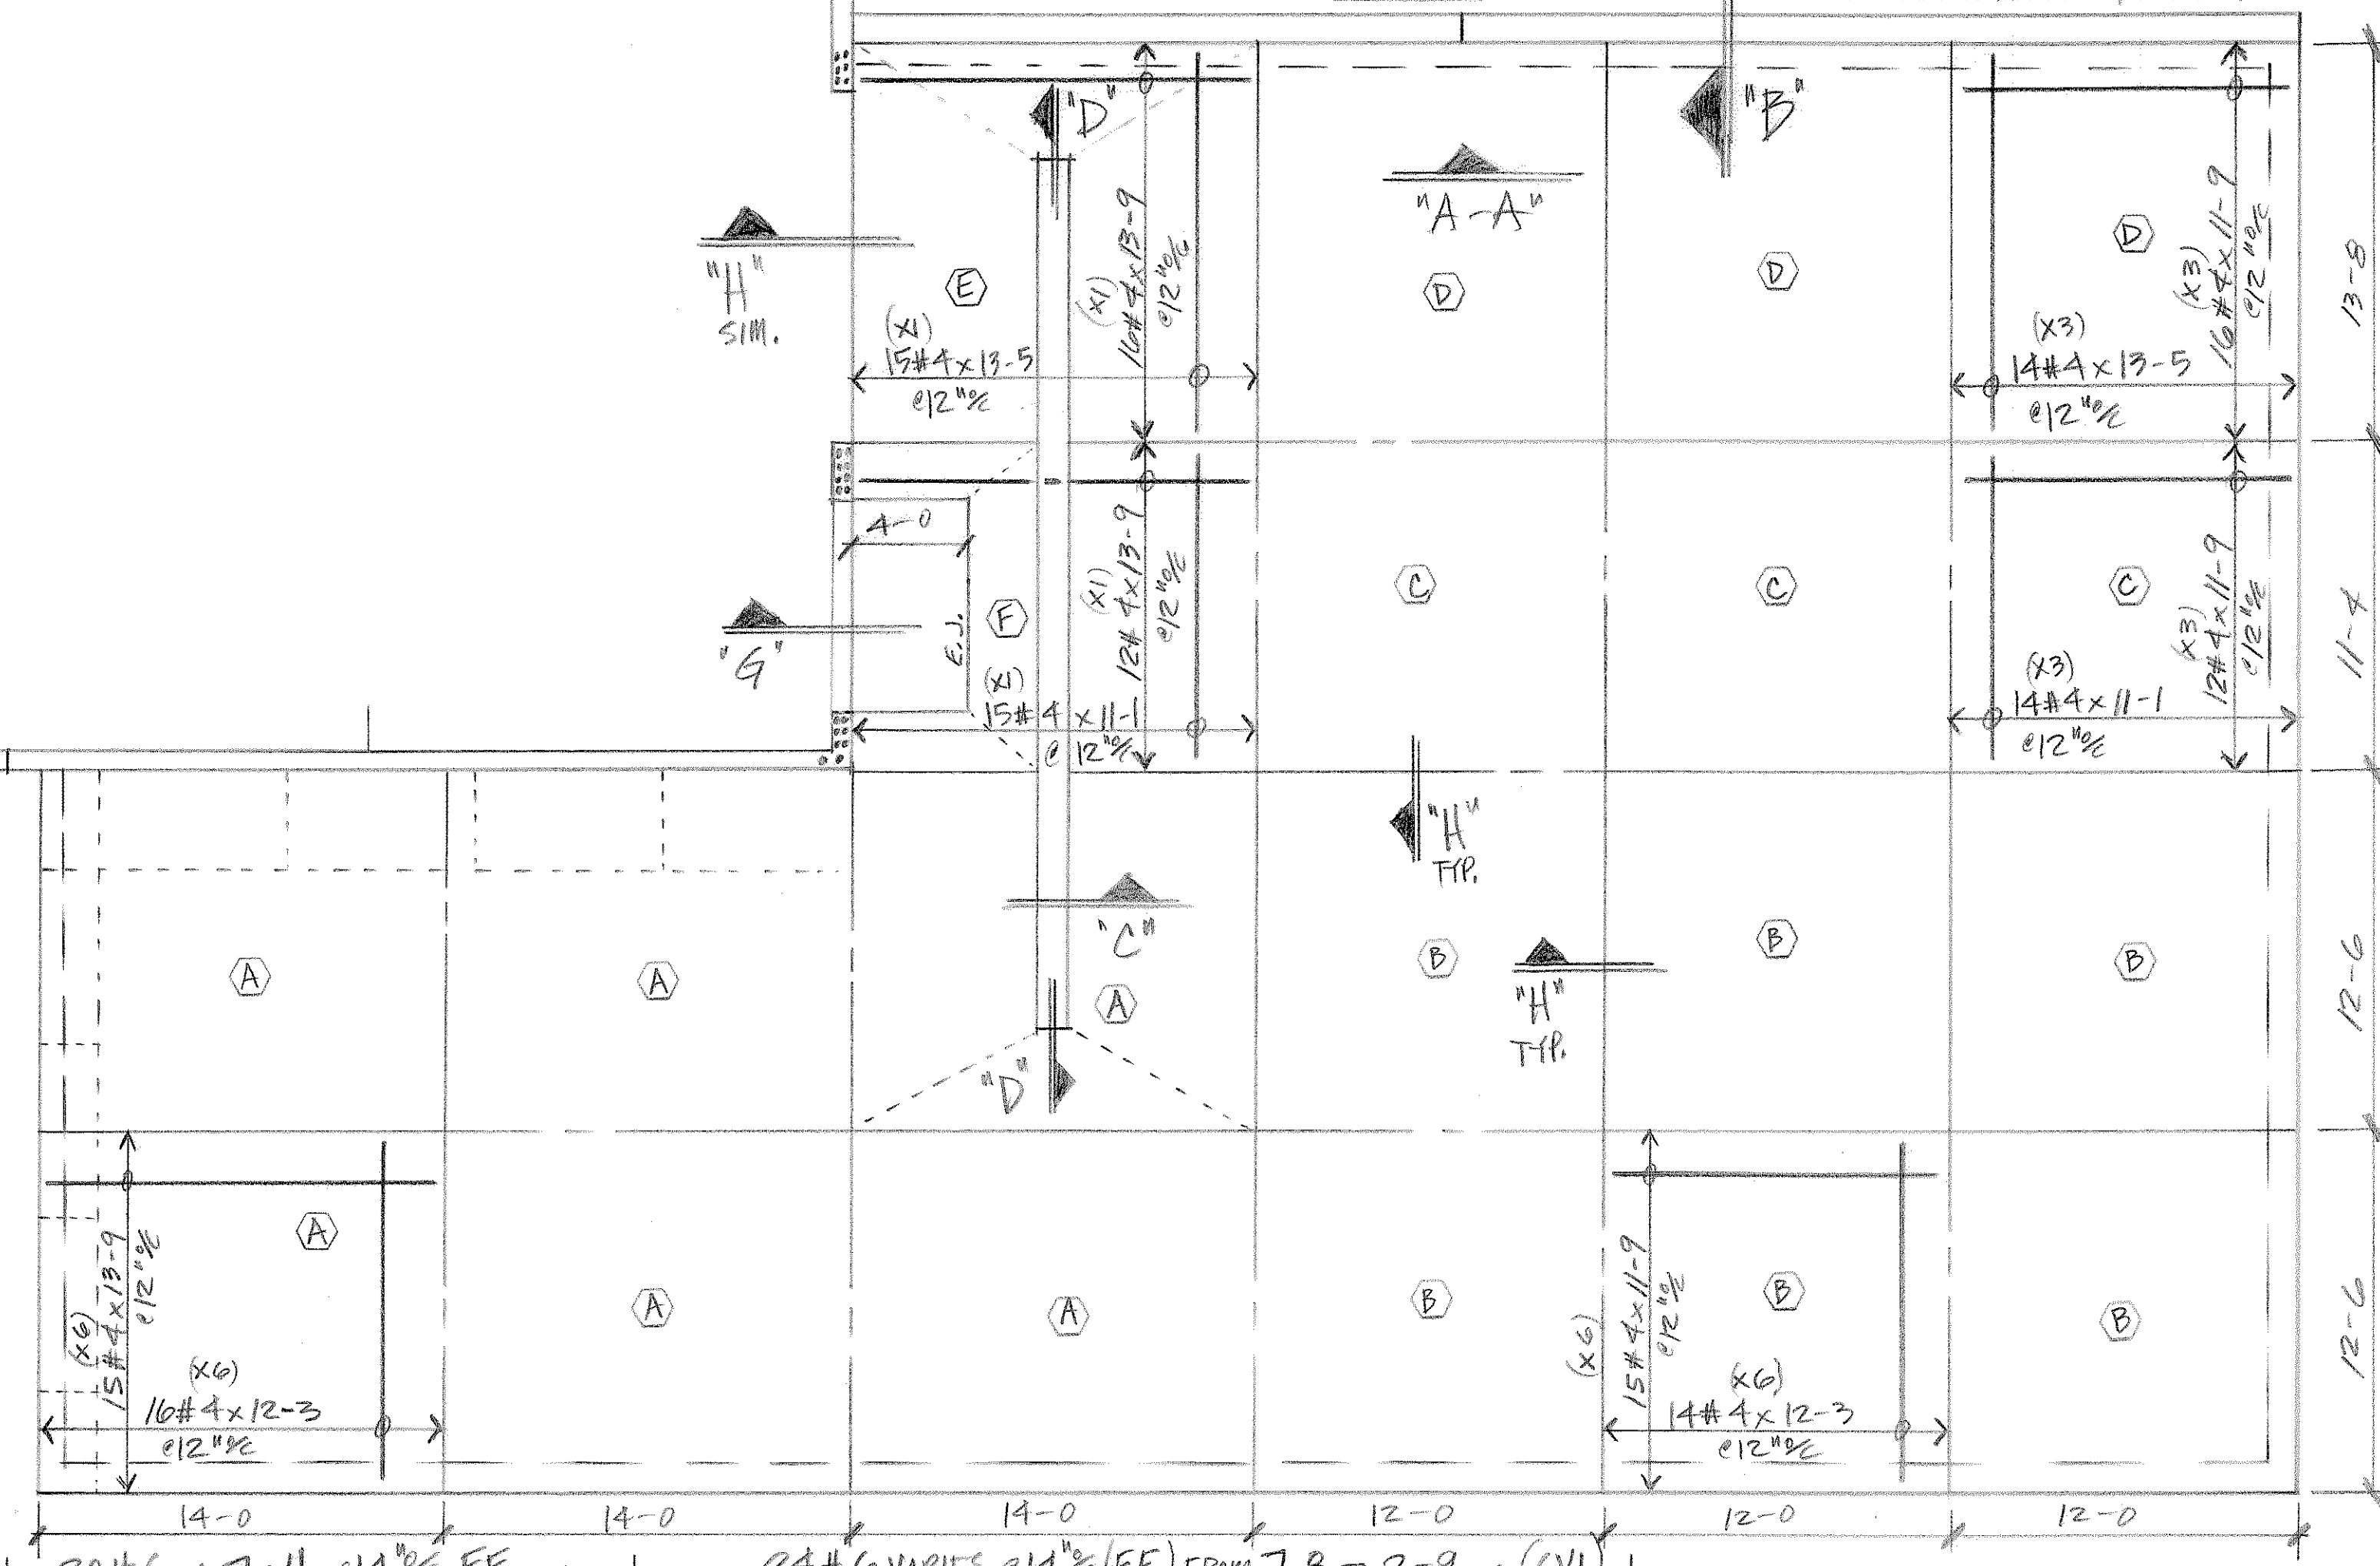
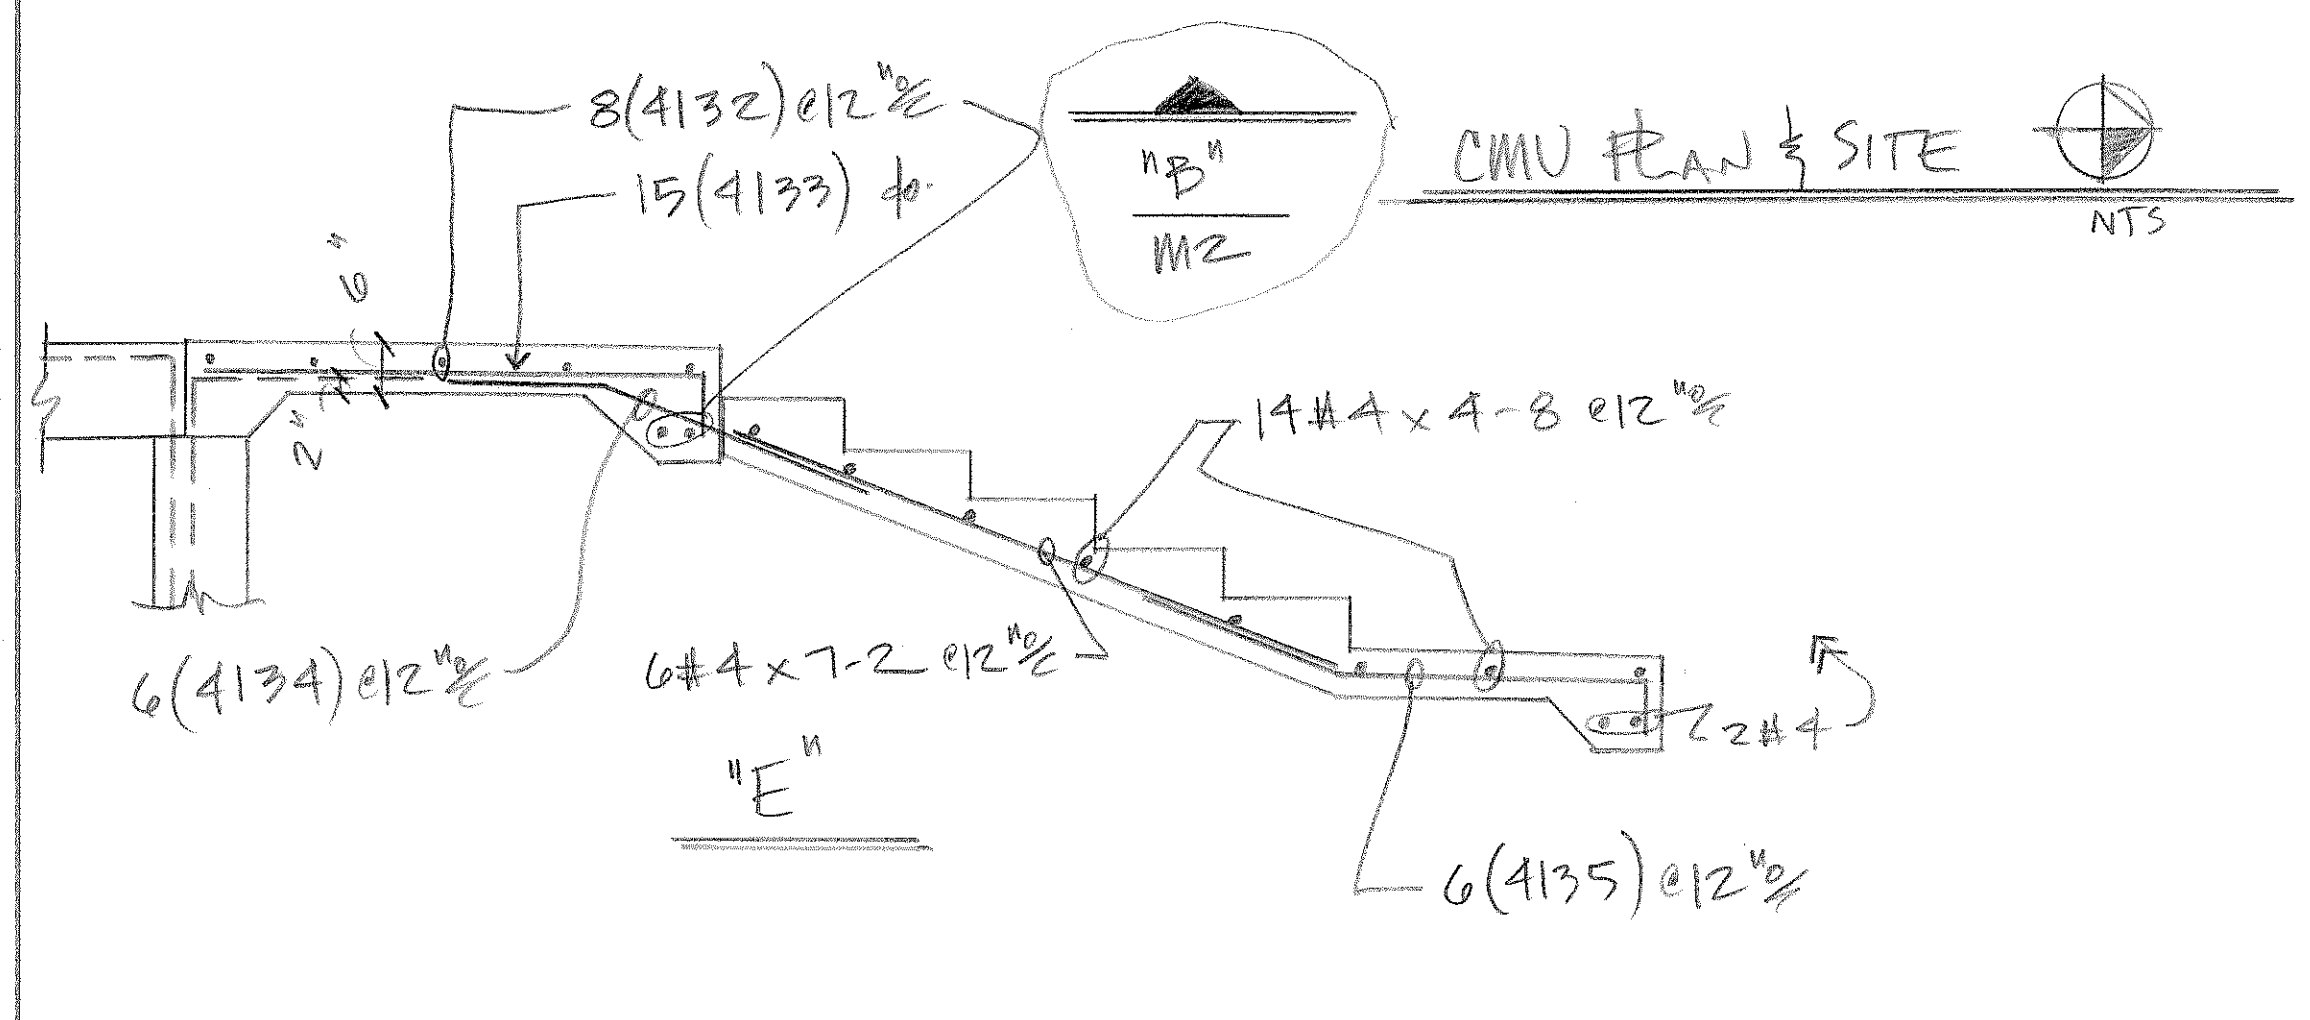


LEGEND


- O.F. - OUTSIDE FACE
- I.F. - INSIDE FACE
- E.F. - EACH FACE
- HORIZ. - HORIZONTAL
- VERT. - VERTICAL
- DWLS. - DOWELS
- FTG. - FOOTING
- ELEV. - ELEVATION
- E.W. - EACH WAY
- T.O.F. - TOP OF FOOTING
- B.O.F. - BOTTOM OF FOOTING
- T.O.W. - TOP OF WALL
- B.O.W. - BOTTOM OF WALL
- GRD. BM. - GRADE BEAM
- MK. - MARK
- MAS. - MASONRY
- DIAG. - DIAGONAL
- COL. - COLUMN
- PROJ. - PROJECTION
- T & B - TOP & BOTTOM
- N.F. - NEAR FACE
- F.F. - FAR FACE
- % - ON CENTER
- @ - AT EACH

NO	DATE	ISSUED FOR
AREA CODE 303 371-3950 3730 SALEM ST. DENVER, COLO. 80239		
JOB HAROLD D. THOMPSON REG. WATER RE-CLAIM.		
LOCATION FOUNTAIN, CO.		
DESCRIPTION CMU PLAN & SITEWORK		
CONTRACTOR WEAVER, CONST.		
ARCHITECT GMS, INC.		
DRAWN:	CHECKED:	DATE:
D. TAPIN		3/10/11
REVISIONS	JOB NO.	DRAWING NO.
	10082	M1

# = PLEASE VERIFY

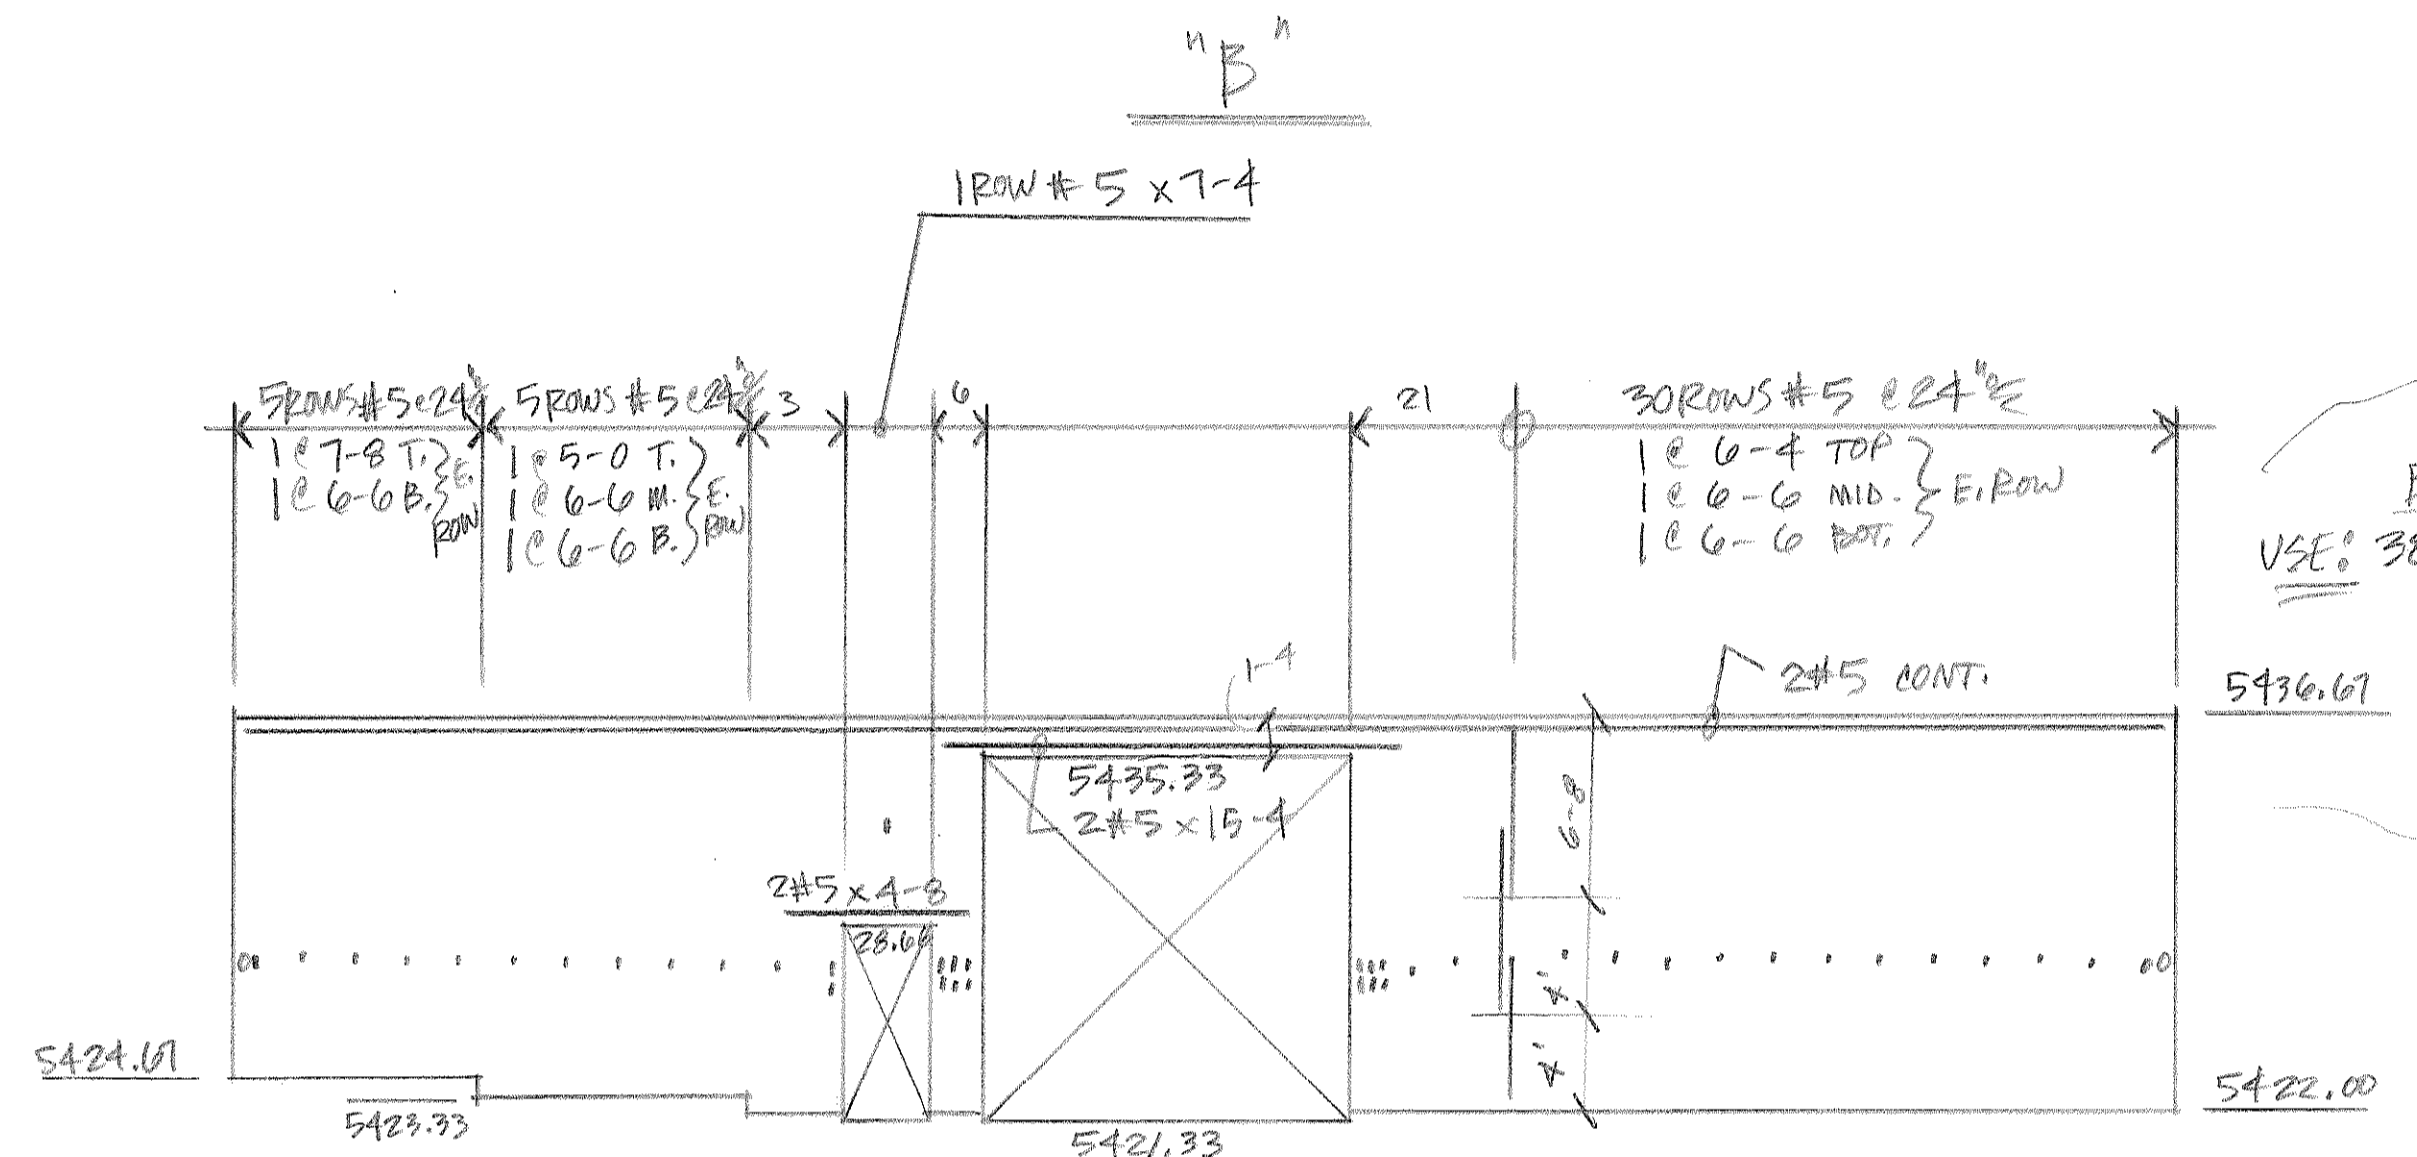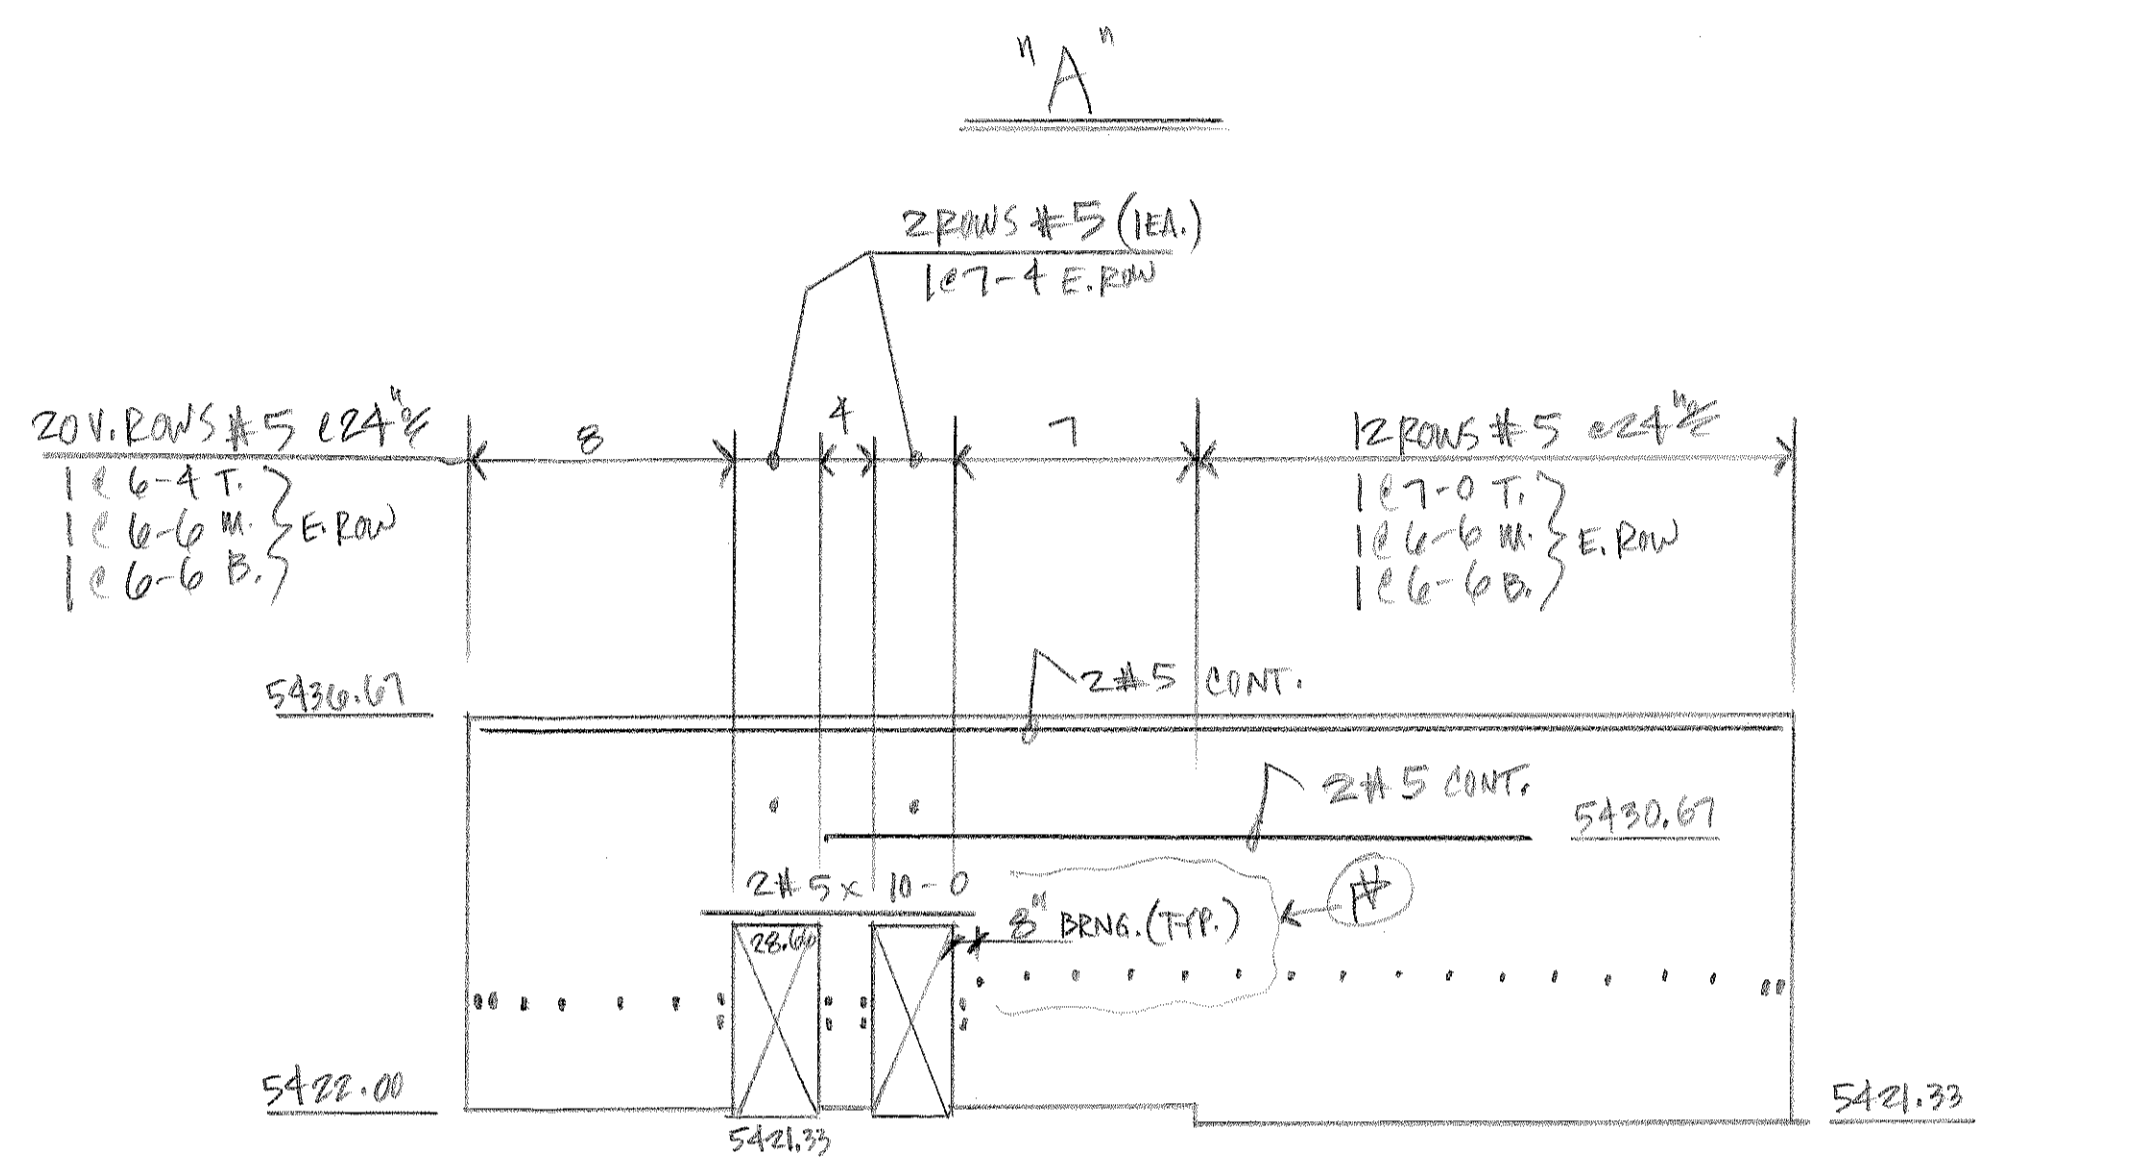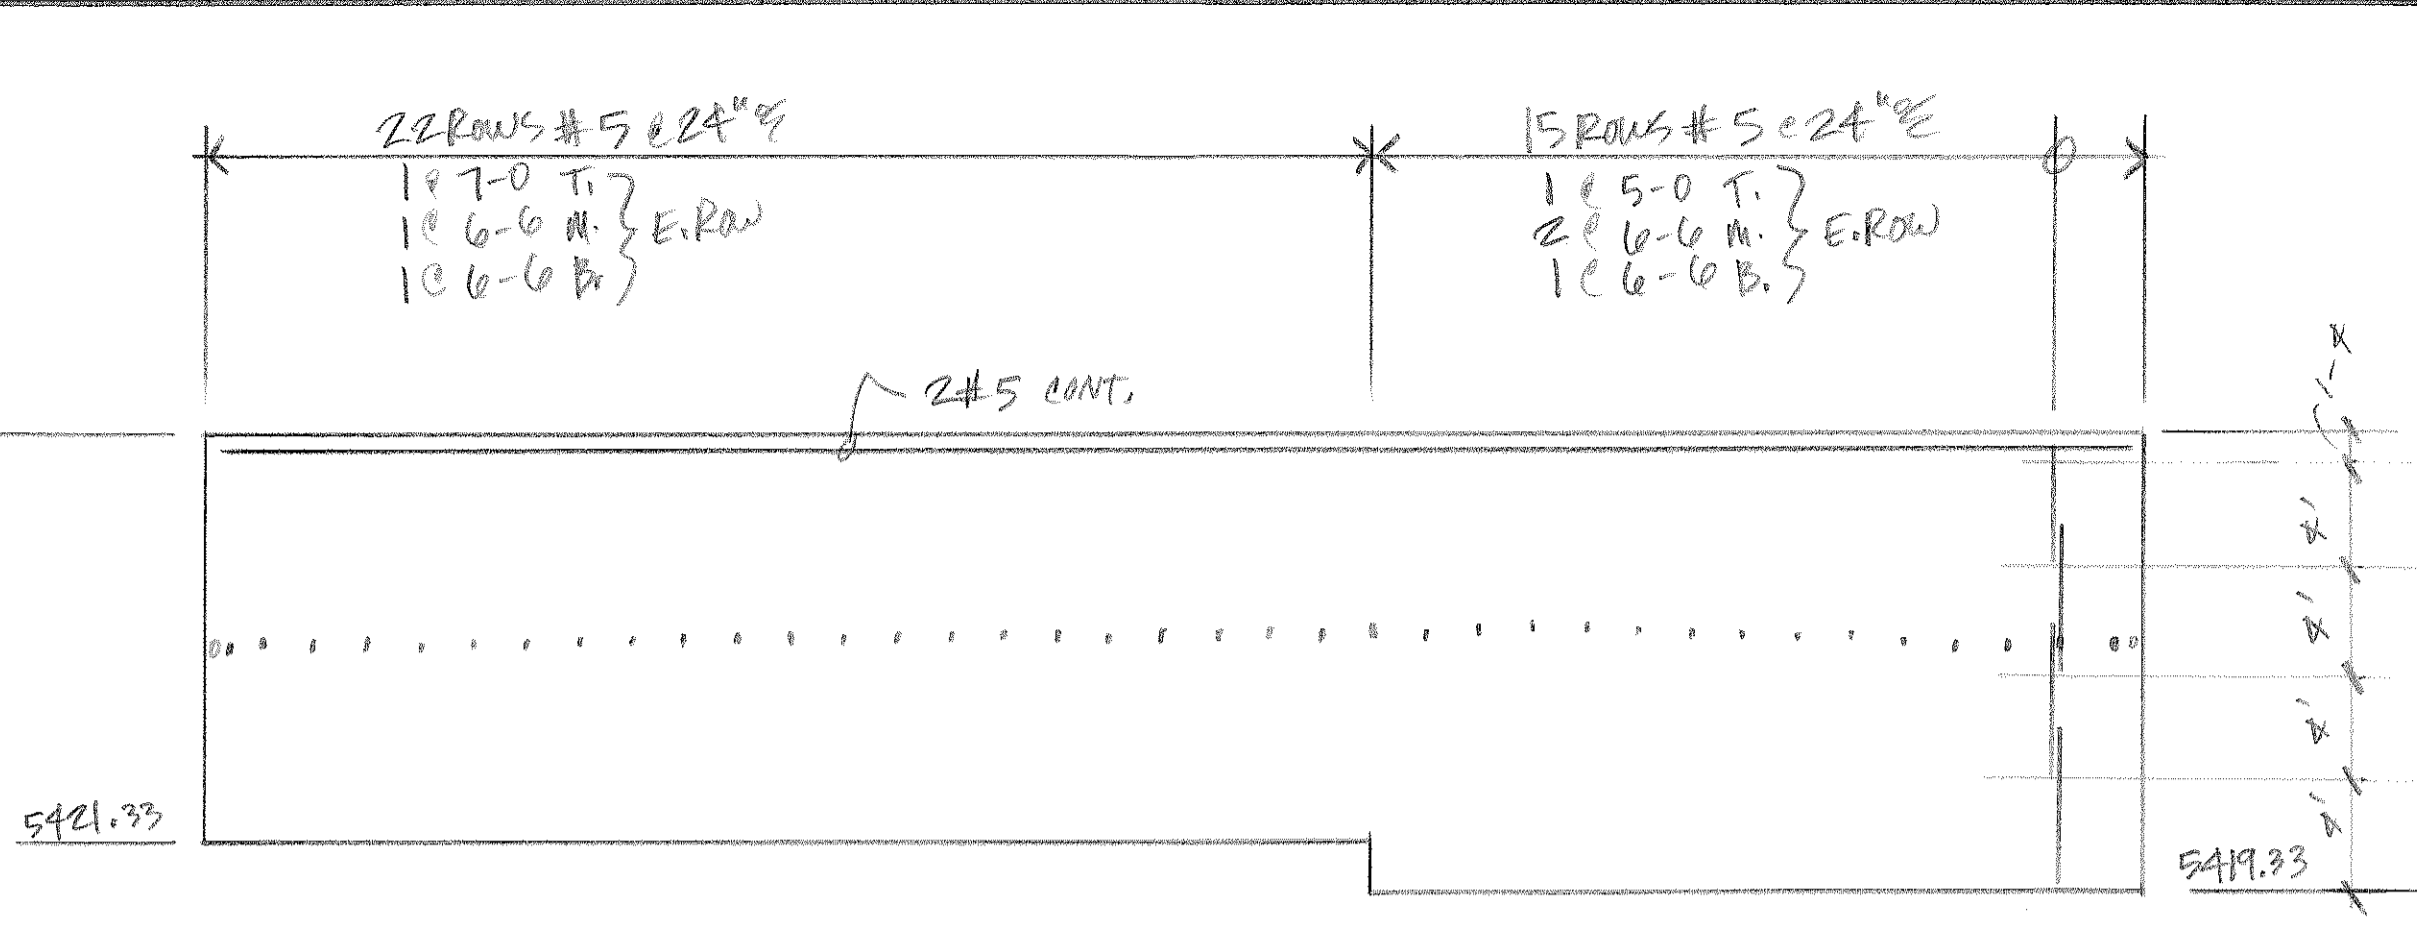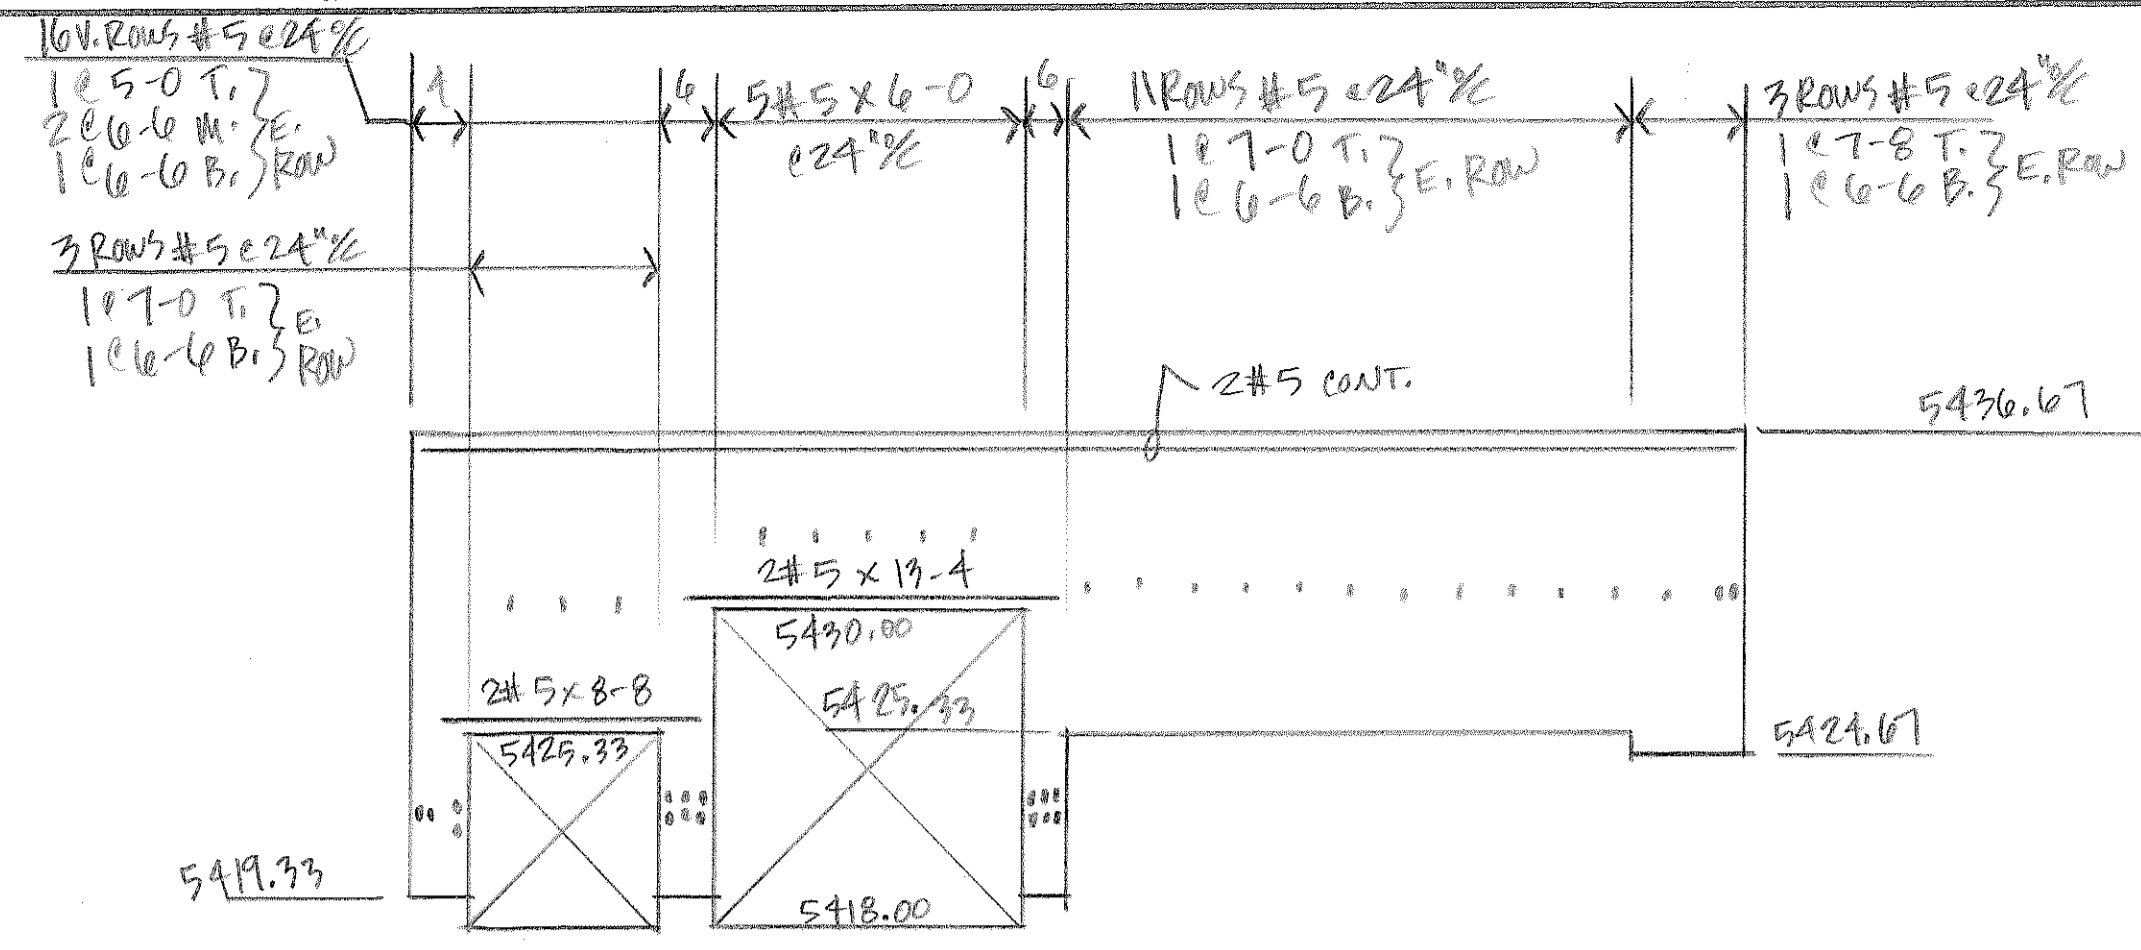

POND B.M.  
USE: 38# 5x20' 0  
(F-C)  
10(5123) CB's

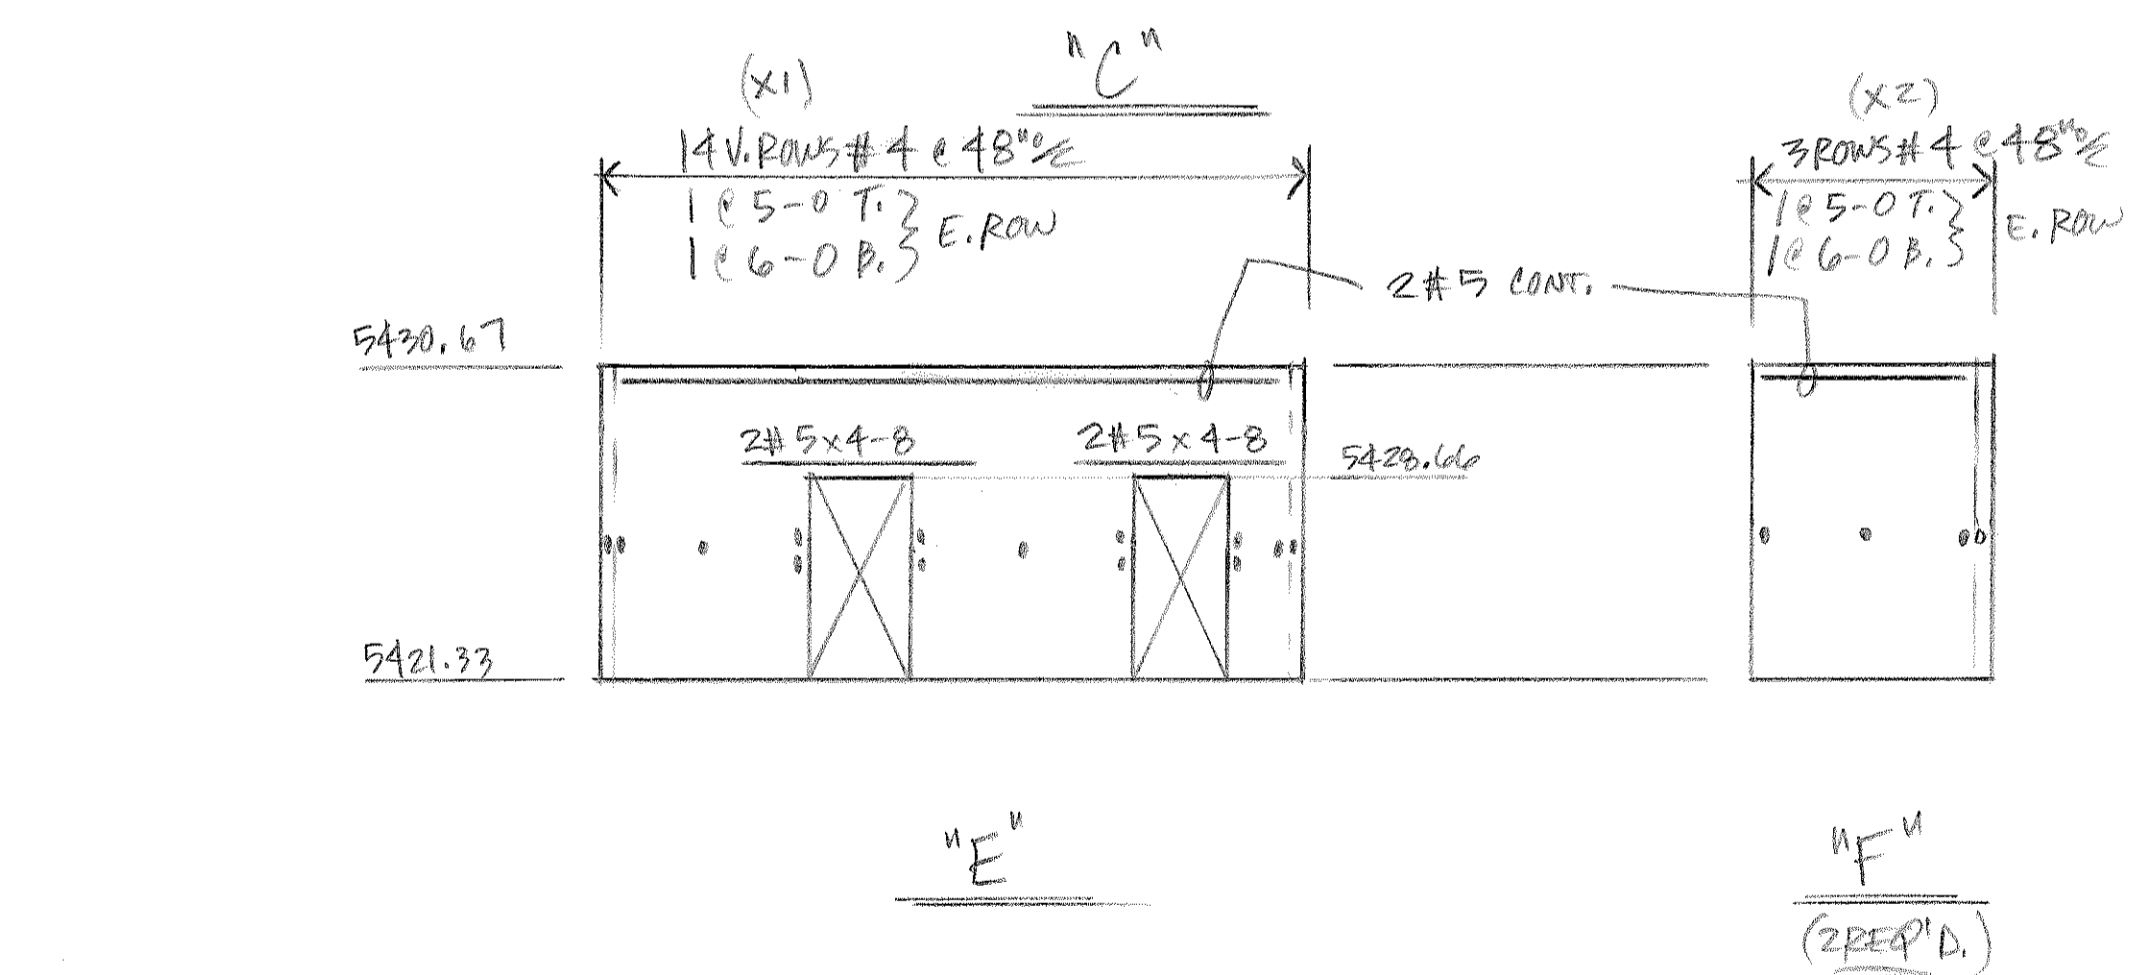

F-C = FIELD CUT

LAP (MIN.)  
#4 - 2-0  
#5 - 2-6

LEGEND	
O.F. - OUTSIDE FACE	
I.F. - INSIDE FACE	
E.F. - EACH FACE	
HORIZ. - HORIZONTAL	
VERT. - VERTICAL	
DWLS. - DOWELS	
FTG. - FOOTING	
ELEV. - ELEVATION	
E.W. - EACH WAY	
T.O.F. - TOP OF FOOTING	
B.O.F. - BOTTOM OF FOOTING	
T.O.W. - TOP OF WALL	
B.O.W. - BOTTOM OF WALL	
GRD. BM. - GRADE BEAM	
MK. - MARK	
MAS. - MASONRY	
DIAG. - DIAGONAL	
COL. - COLUMN	
PROJ. - PROJECTION	
T & B - TOP & BOTTOM	
N.F. - NEAR FACE	
F.F. - FAR FACE	
% - ON CENTER	
@ - AT EACH	

NO	DATE	ISSUED FOR
AREA CODE 303 371-3950 3730 SALEM ST. DENVER, CO. 80239		
JOB HAROLD D. THOMPSON REG. WATER RECLAIM.		
LOCATION FOUNTAIN, CO.		
DESCRIPTION CMU WALL ELEV'S.		
CONTRACTOR WEAVER CONST.		
ARCHITECT SMS, INC.		
DRAWN: D. JAEN	CHECKED:	DATE: 3/10/11
REVISIONS:	JOB NO. 10082	DRAWING NO. 112