



Weaver

CONSTRUCTION MANAGEMENT

3679 S Huron Street, Suite 404 Englewood, Colorado 80110
Phone: (303) 789-4111 FAX: (303) 789-4310

SUBMITTAL TRANSMITTAL

June 27, 2012

Submittal No: 03200-018

PROJECT: **Harold Thompson Regional WRF**
Birdsall Rd.
Fountain, CO 80817
Job No. 2908

ENGINEER: **GMS, Inc.**
611 No. Weber St., #300
Colorado Springs, CO 80903
719-475-2935 Roger Sams

OWNER: **Lower Fountain Metropolitan
Sewage Disposal District**
901 S. Santa Fe Ave.
Fountain, CO 80817
719-382-5303 James Heckman

CONTRACTOR: **Dalco Industries Inc.**
3730 Salem Street
Denver, CO 80239
303-371-3950 David Tarin

SUBJECT: Pier Plan @ Operations Building (OP-1)

SPEC SECTION: 03200 - Concrete Reinforcement

PREVIOUS SUBMISSION DATES:

DEVIATIONS FROM SPEC: ___ YES X NO

CONTRACTOR'S STAMP: This submittal has been reviewed by Weaver Construction Management and, unless indicated otherwise, has been found to be in conformance with the intent of the contract documents.

Contractor's Stamp:

Engineer's Stamp:


Date: 6/27/12

Reviewed by: Jeff Burst

(X) Reviewed Without Comments

() Reviewed With Comments



ENGINEER'S
COMMENTS:

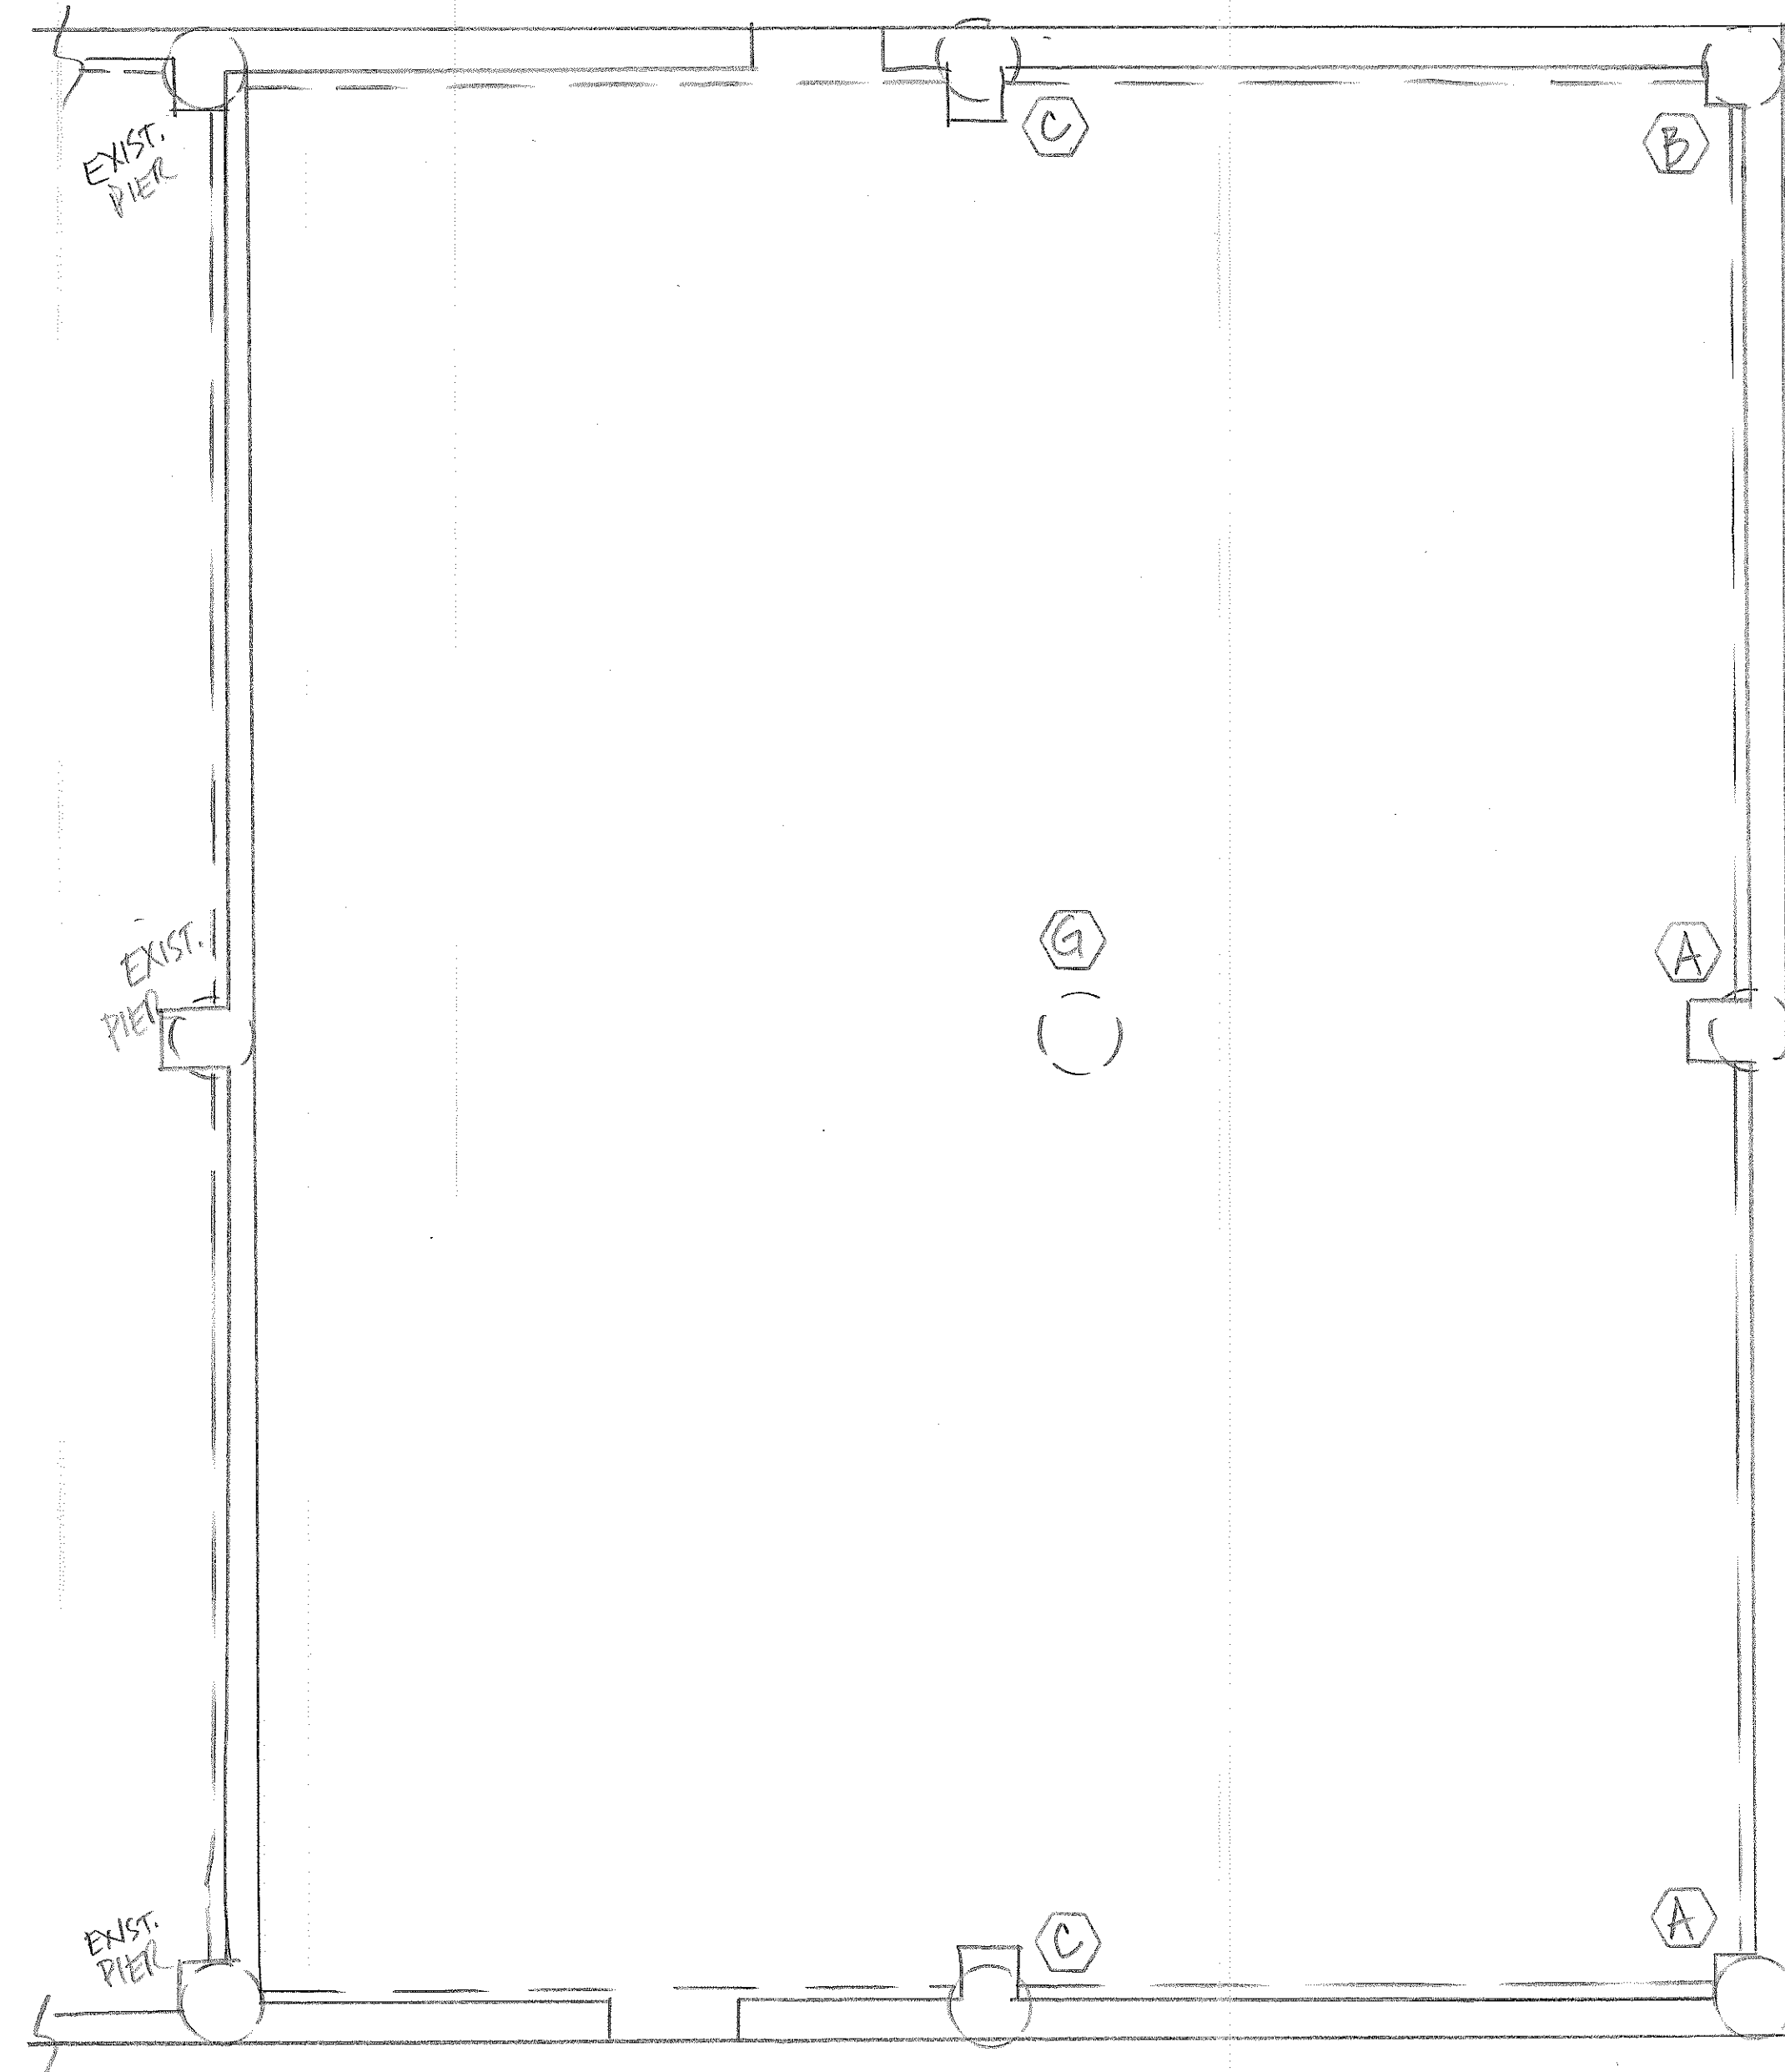


PIER PLAN (@ OPERATIONS BLDG.)

PIER SCHED.				
NO.	QTY.	VERT.	TIES @ 12"OC	DOWELS
(A)	2	4#7 x 40-1	41(301)	4#7 x 6-6 (3-3 PROJ.)
(B)	ONE	4#7 x 41-1	42(301)	4#7 x 6-6 (3-3 PROJ.)
(C)	2	4#9 x 41-1	42(302)	4#7 x 6-6 (3-3 PROJ.)

(G)	ONE	4#9 x 44-11	46(302)	N/A
-----	-----	-------------	---------	-----

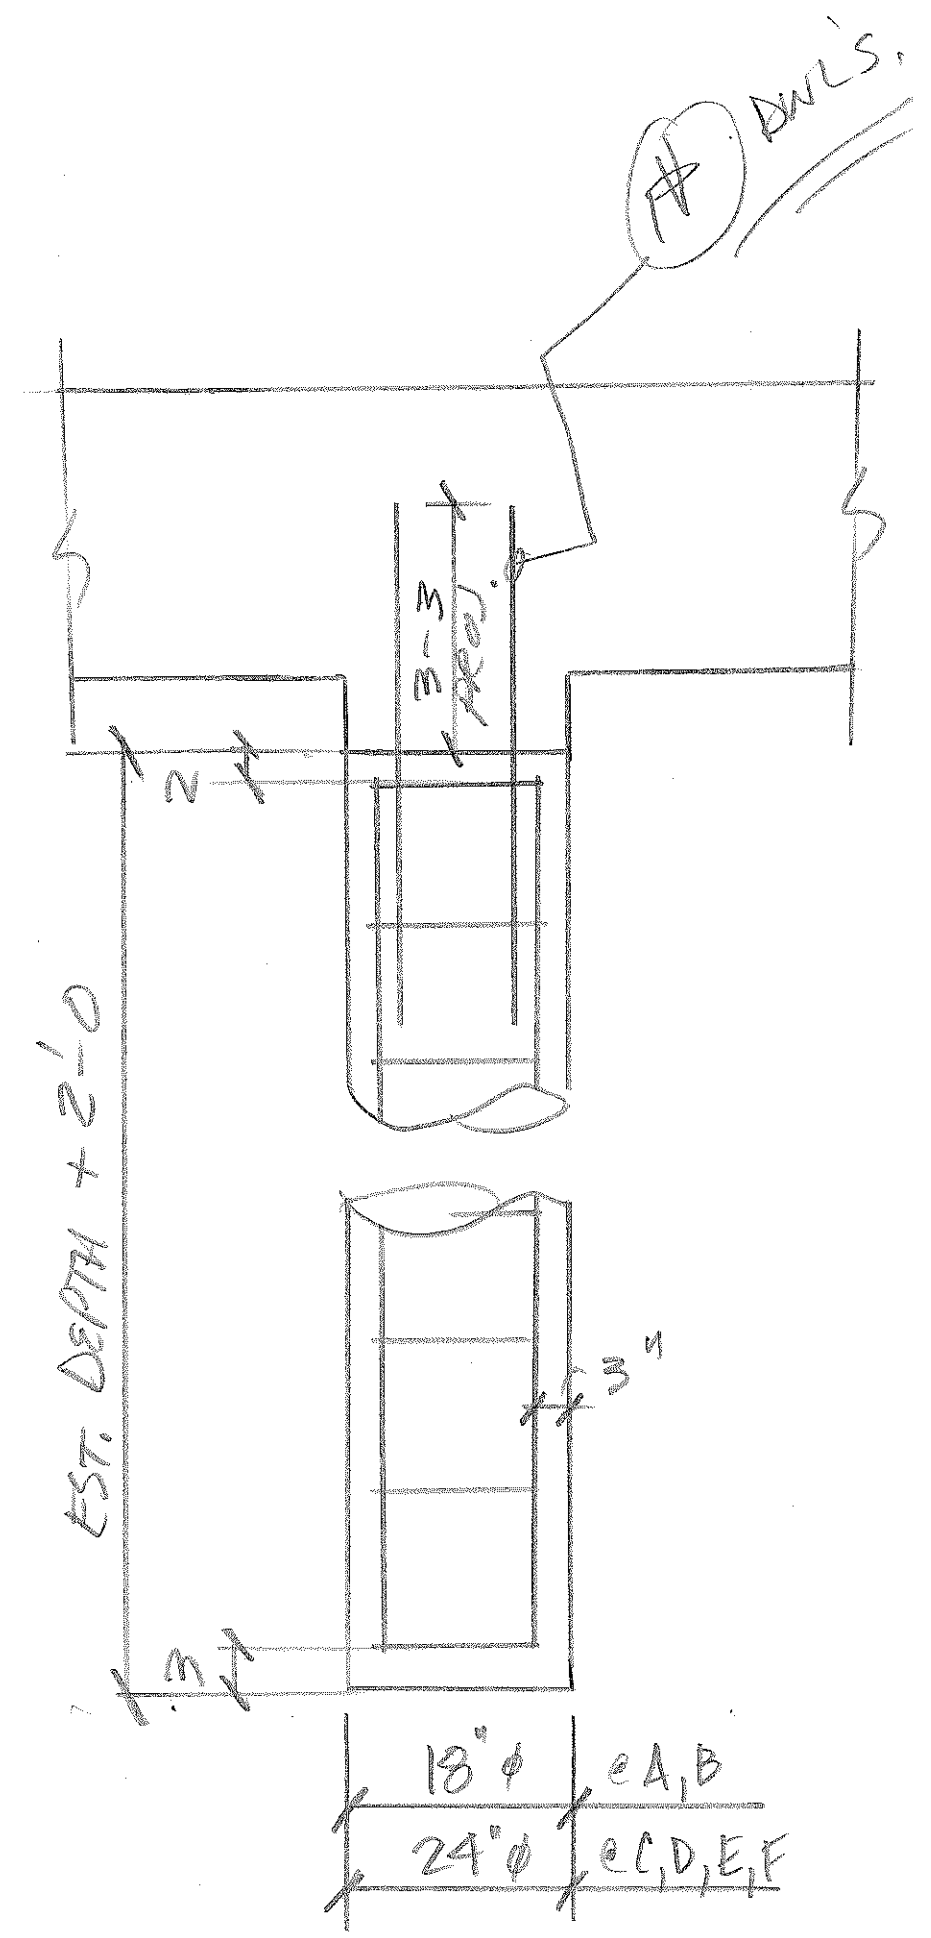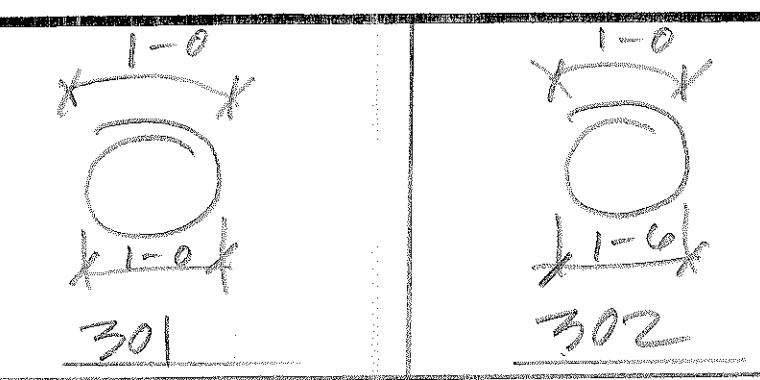

EXT. PIER

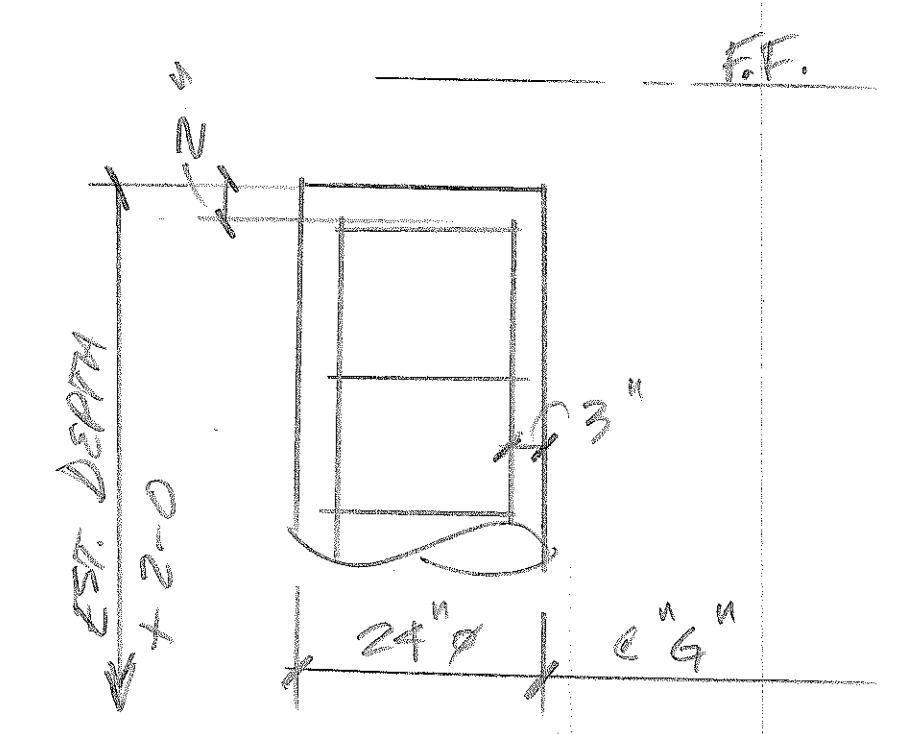

@ INT. PIER

NO.	DATE	ISSUED FOR
1	6/27	REVISE SIZE OF REBAR
<small>AREA CODE 303 371-3950 3730 SALEM ST. DENVER, COLO. 80229</small>		
JOB	HDTWWTP	
LOCATION	FOUNTAIN, CO.	
DESCRIPTION	PIER PLAN OPERATION BLDG.	
CONTRACTOR	WEAVER CONST.	
ARCHITECT	GMS	
DRAWN:	CHECKED:	DATE:
BT		6/26/12
REVISIONS:	JOB NO.	DRAWING NO.
	10082	OP-1