



WEAVER CONSTRUCTION MANAGEMENT, INC.

3679 S. Huron St., Suite 404

Englewood, CO 80110

Phone: (303) 789-4111 FAX: (303) 789-4310

SUBMITTAL TRANSMITTAL

November 10, 2011

WCM Submittal No: 05500-004

PROJECT: Harold Thompson Regional WRF
Birdsall Rd.
Fountain, CO 80817
Job No. 2908

ENGINEER: GMS, Inc.
611 No. Weber St., #300
Colorado Springs, CO 80903
719-475-2935 Roger Sams

OWNER: Lower Fountain Metropolitan
Sewage Disposal District
901 S. Santa Fe Ave.
Fountain, CO 80817
719-382-5303 James Heckman

CONTRACTOR: American Fabricators, Inc.
10290 E. 106th Ave.
Brighton, CO 80601

SUBJECT: Misc Metals for the Pumping and Disinfection Building

SPEC SECTION: 05500 - Metal Fabrications

PREVIOUS SUBMISSION DATES:

DEVIATIONS FROM SPEC: ___ YES x NO

CONTRACTOR'S STAMP: This submittal has been reviewed by WCM and approved with respect to the means, methods, techniques, & safety precautions & programs incidental thereto. Weaver General Construction also warrants that this submittal complies with contracted documents and comprises on deviations thereto:

Contractor's Stamp:

Engineer's Stamp:

Date: 11/10/11
Reviewed by: H.C. Myers
(X) Reviewed Without Comments
() Reviewed With Comments

**ENGINEER'S
COMMENTS:** _____

Harold D Thompson Change Order

Weaver General Construction Company

JOB# 000000000 P.O.# 000000000 TAX EXEMPT# 000000000

CONTRACTOR:
Weaver General Construction Co.
3870 E. Huma St. Suite 404
Englewood, CO 80110
Ph: (303)296-4111 / Fx: (303)296-4910

FABRICATOR:
American Fabricators
10290 E. 106th Ave.
Brighton, Colorado 80801
Ph: (303)296-8223 / Fx: (303)296-8283

<small>PROJECT:</small> HD Thompson Change Order	<small>DWG BY:</small> CCA	<small>CHK BY:</small> ASD
<small>TITLE:</small> Title	<small>DATE:</small> NOV 07 2011	
	<small>SHEET NUMBER:</small> T - 01	

Notes:

1. Angle is 6061-T6 aluminum.
2. Pipe conforms to ASTM A500 Gr. B steel.
3. Pipe bollard are to be painted Safety Yellow.

CONTRACTOR:

Werner General Construction Co.
3870 E. Huron St. Suite 404
Englewood, CO 80110
P: (303)750-4111 / F: (303)750-4910

FABRICATOR:

Amadean Fabricators
14800 E. 148th Ave.
Englewood, Colorado 80101
P: (303)750-6550 / F: (303)750-6550

PROJECT:

HD Thompson Change Order

TITLE:

Notes

DWG BY:

CCA

CHK BY:


800

DATE:

NOV 07 2011


SHEET NUMBER:

N - 01

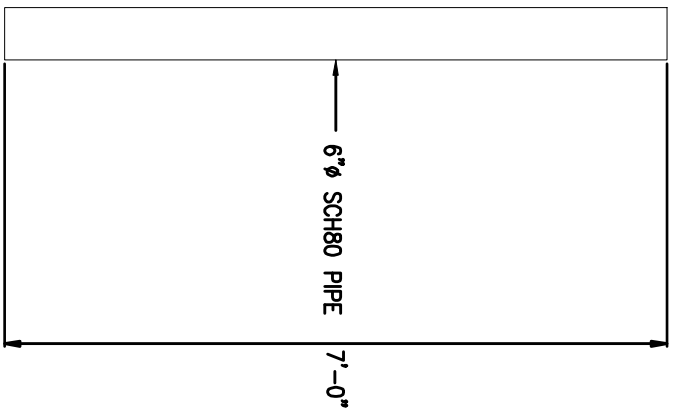


PIPE BOLLARD
PAINTED YELLOW
(2X)

1 Detail

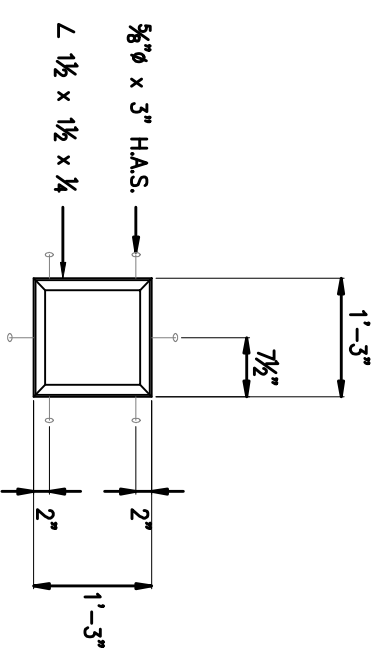

SUMP PUMP DRAIN EMBED
ANGLE FRAME
(1X)

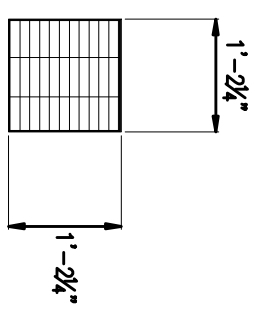

SUMP PUMP DRAIN
GRATING - 1 1/4" x 3/8"
BANDED I-BAR GRATE
(1X)

2 Sump Pump Grate and Frame


CONTRACTOR:
Weaver General Construction Co.
3879 S. Huron St. Suite 404
Englewood, CO 80110
Ph: (303)789-4111 / Fx: (303)789-4310

FABRICATOR:
American Fabricators
14000 E. 140th Ave.
Englewood, Colorado 80011
Ph: (303)789-4310 / Fx: (303)789-4310

PROJECT: **HD Thompson Change Order**
TITLE: Misc. Metals

Revision:	
1.	-
2.	-
3.	-
4.	-
5.	-

DWG. BY: **CCA** | CHK. BY: **EDO**
DATE: **NOV 07 2011**
SHEET NUMBER: **SD - 01**

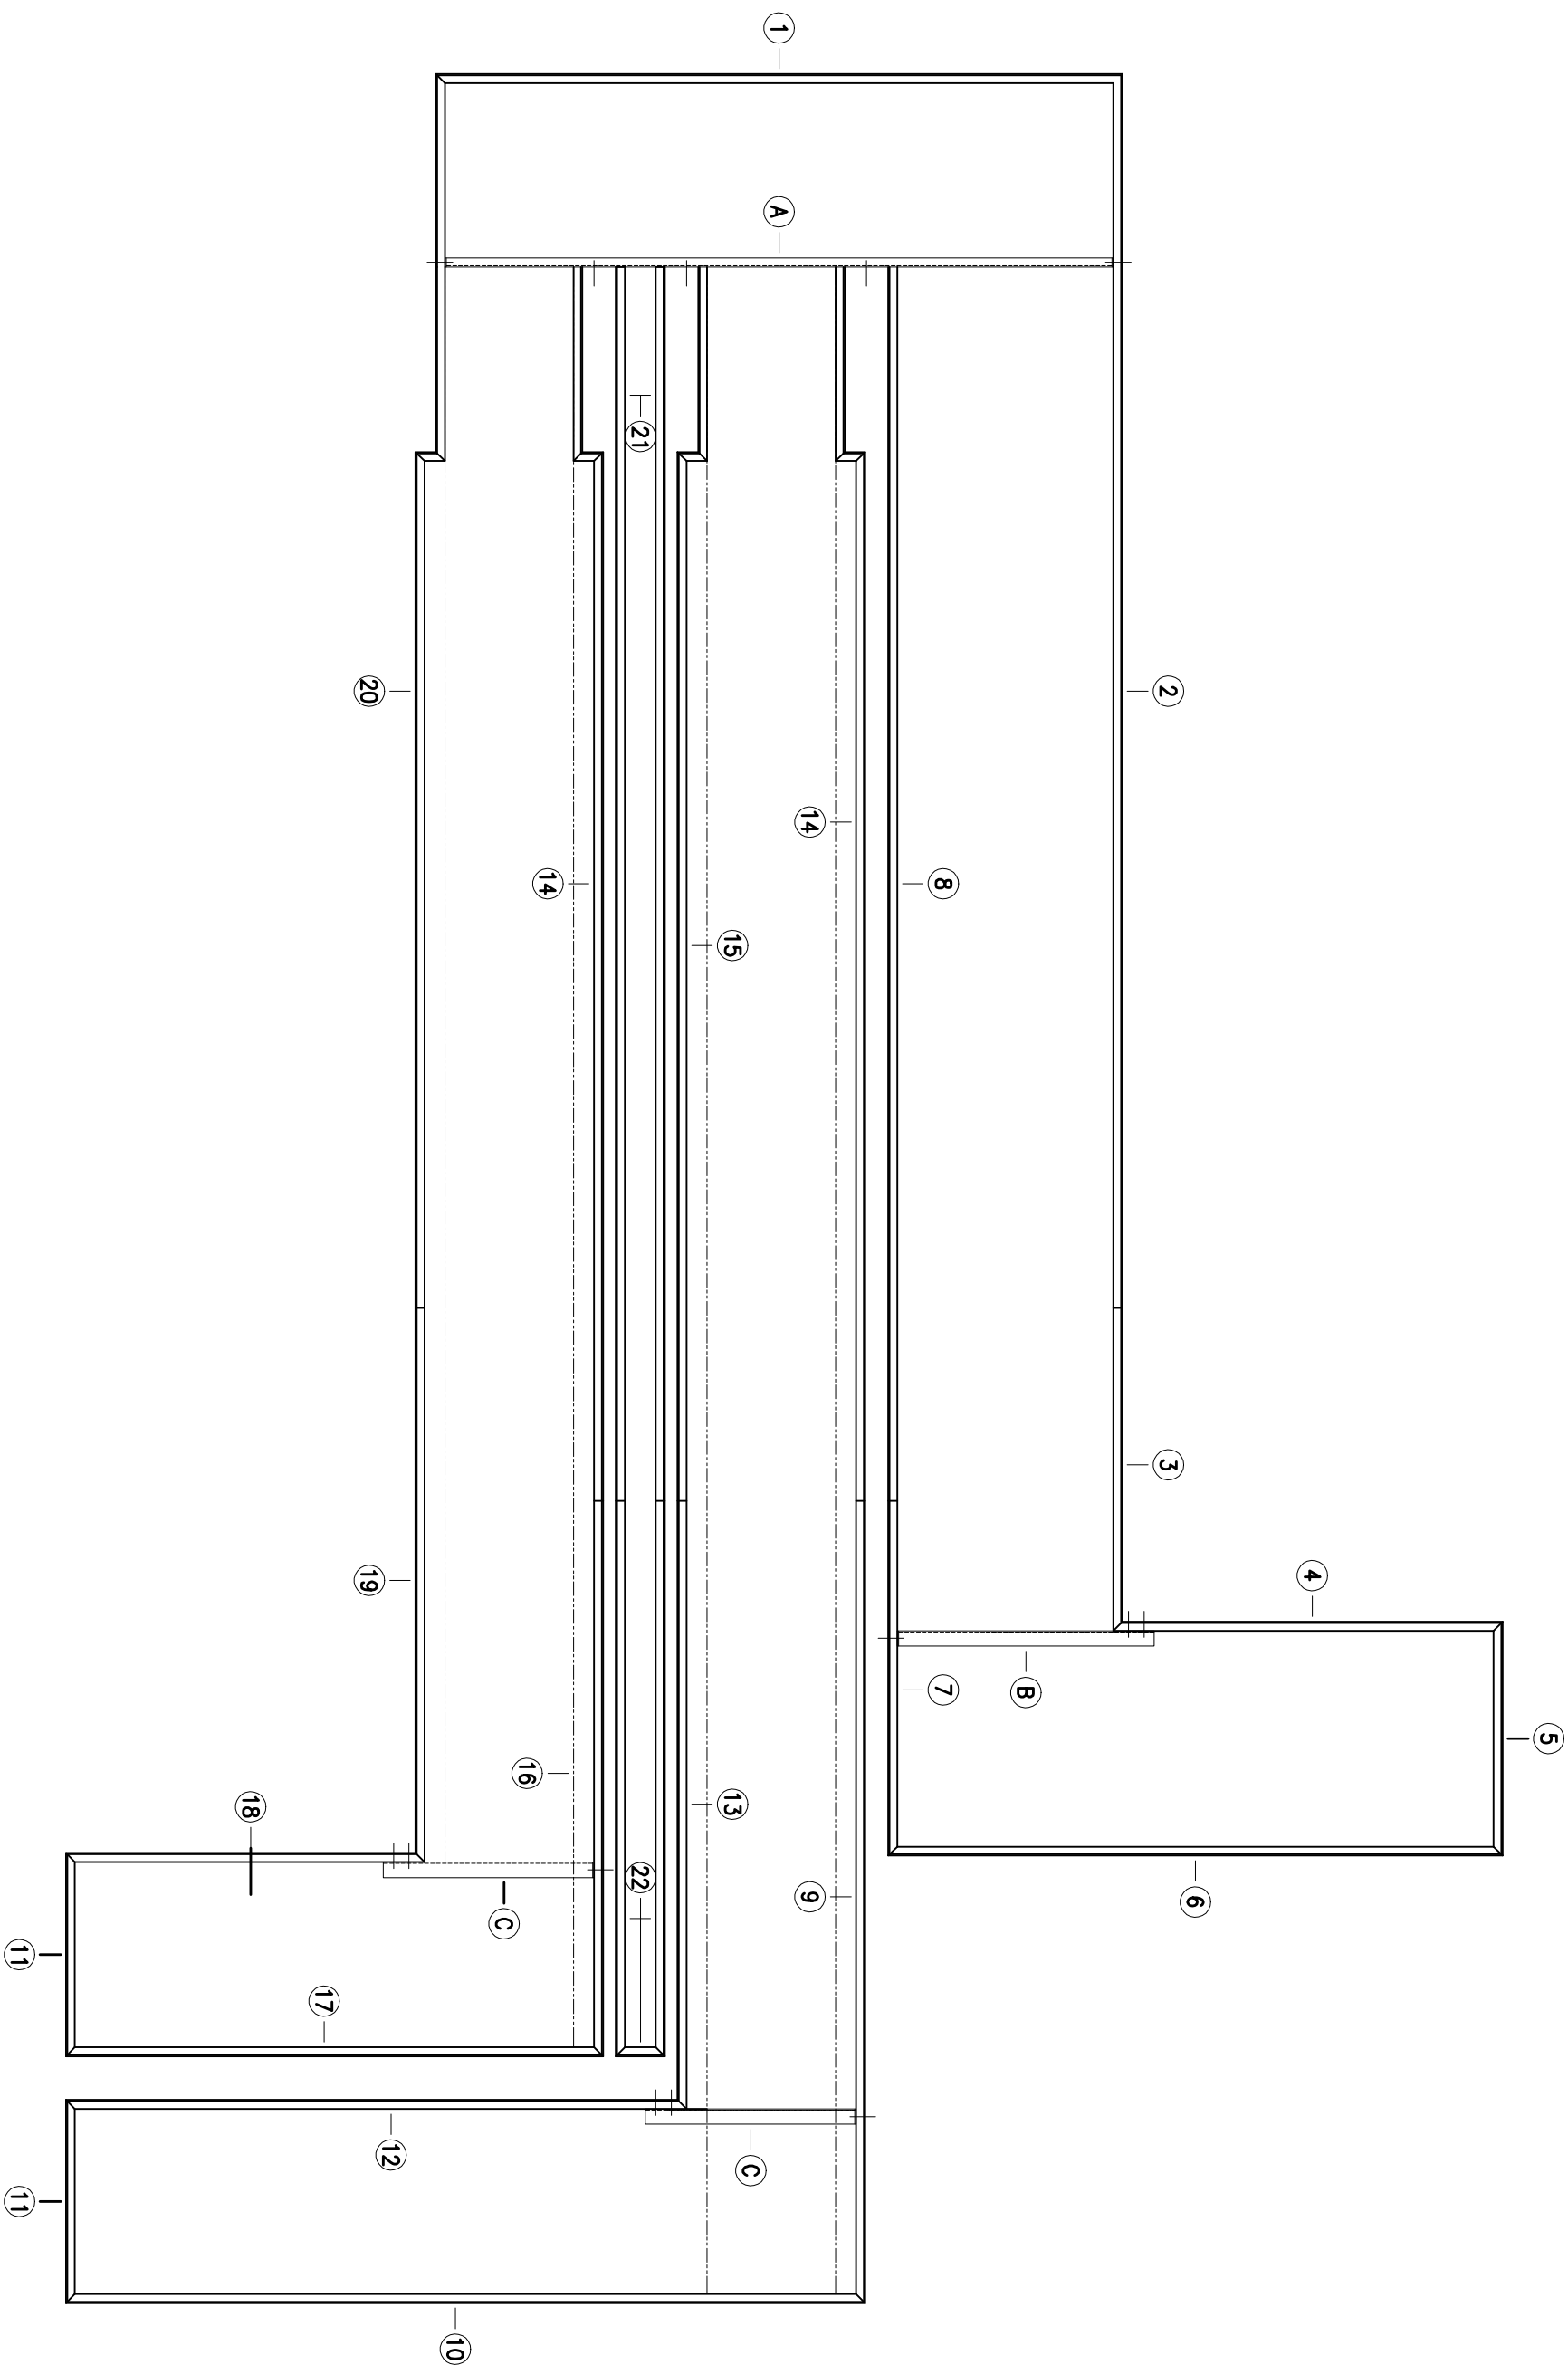

1 Embed Plan








CONTRACTOR:
Weaver General Construction Co.
 3879 S. Huron St. Suite 404
 Englewood, CO 80110
 Ph: (303)788-4111 / Fx: (303)788-4310

FABRICATOR:
American Fabricators
 14200 E. 142nd Ave.
 Englewood, Colorado 80011
 Ph: (303)788-4111 / Fx: (303)788-4111

PROJECT: **HD Thompson Change Order**
 TITLE: Embed Plan

Revision:	DWG. BY:	CHK. BY:
1. -	CGA	EDD
2. -		
3. -		
4. -		
5. -		

DATE: **NOV 07 2011**
 SHEET NUMBER: **SD - 02**

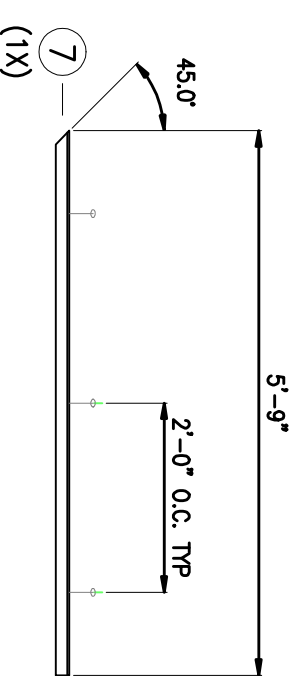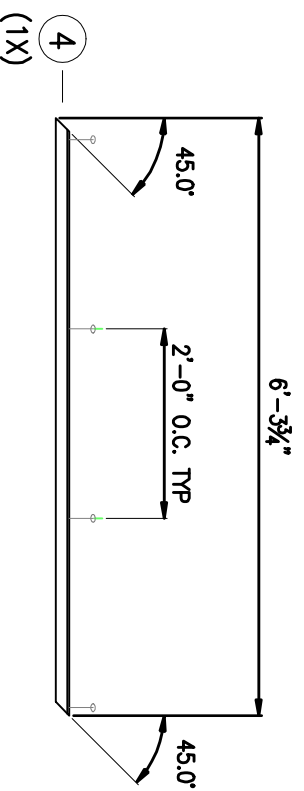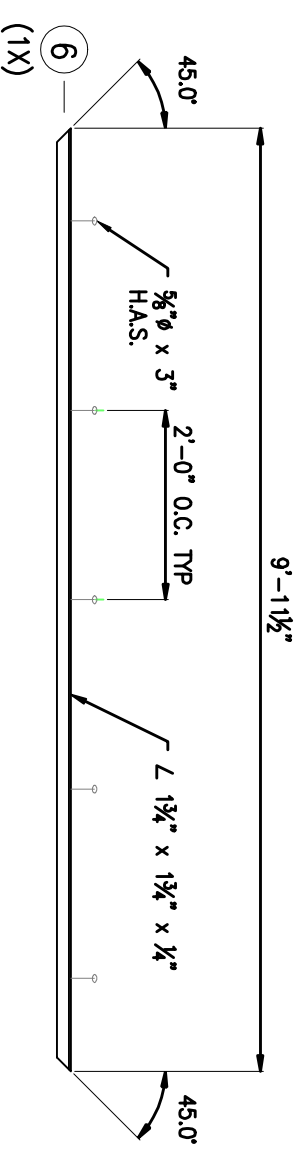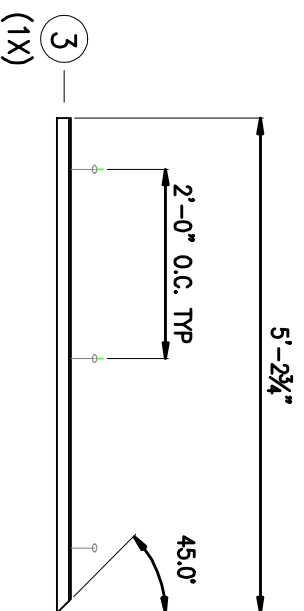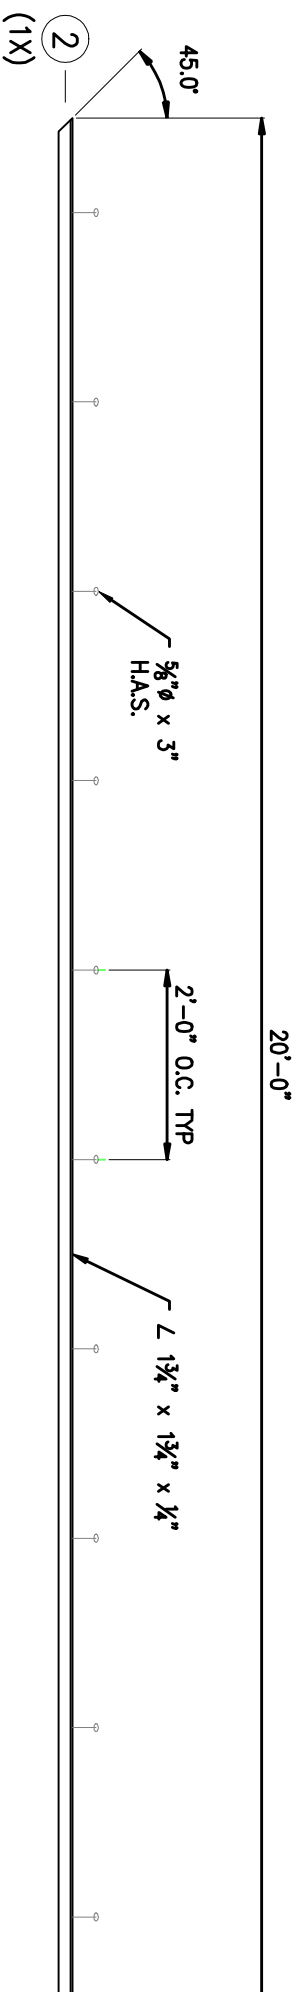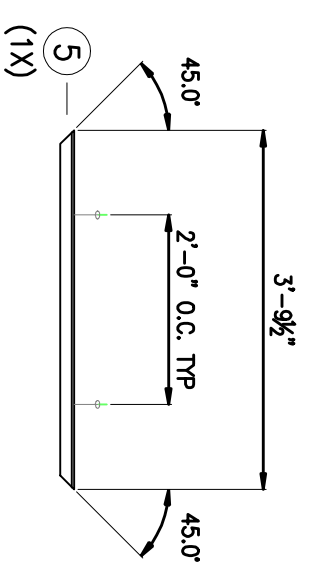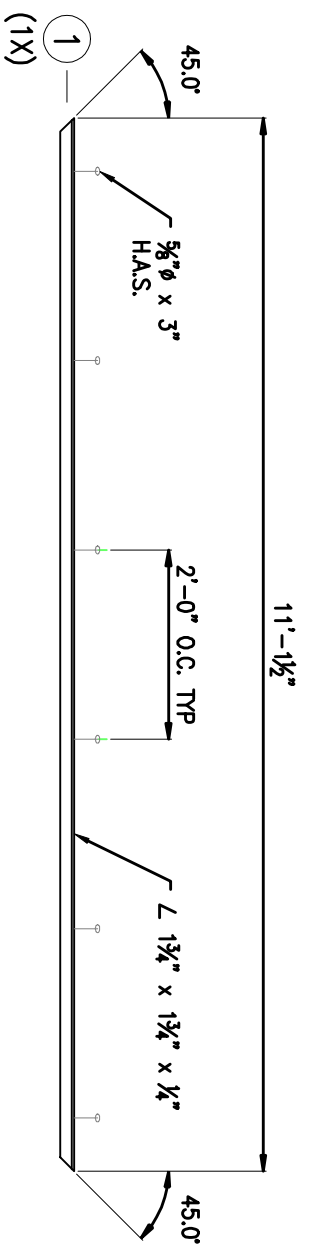

1 Embed Elevations (1-7)








CONTRACTOR:
Weaver General Construction Co.
 3879 S. Huron St. Suite 404
 Englewood, CO 80110
 Ph: (303)789-4111 / Fx: (303)789-4310

FABRICATOR:
American Fabricators
 14200 E. 142nd Ave.
 Englewood, Colorado 80110
 Ph: (303)789-4111 / Fx: (303)789-4310

PROJECT: **HD Thompson Change Order**
 TITLE: **Embed Elevations - 1/7**

Revision:	DWG. BY:	CHK. BY:
1. -	CCA	EDD
2. -		
3. -		
4. -		
5. -		

DATE: **NOV 07 2011**
 SHEET NUMBER: **SD - 08**

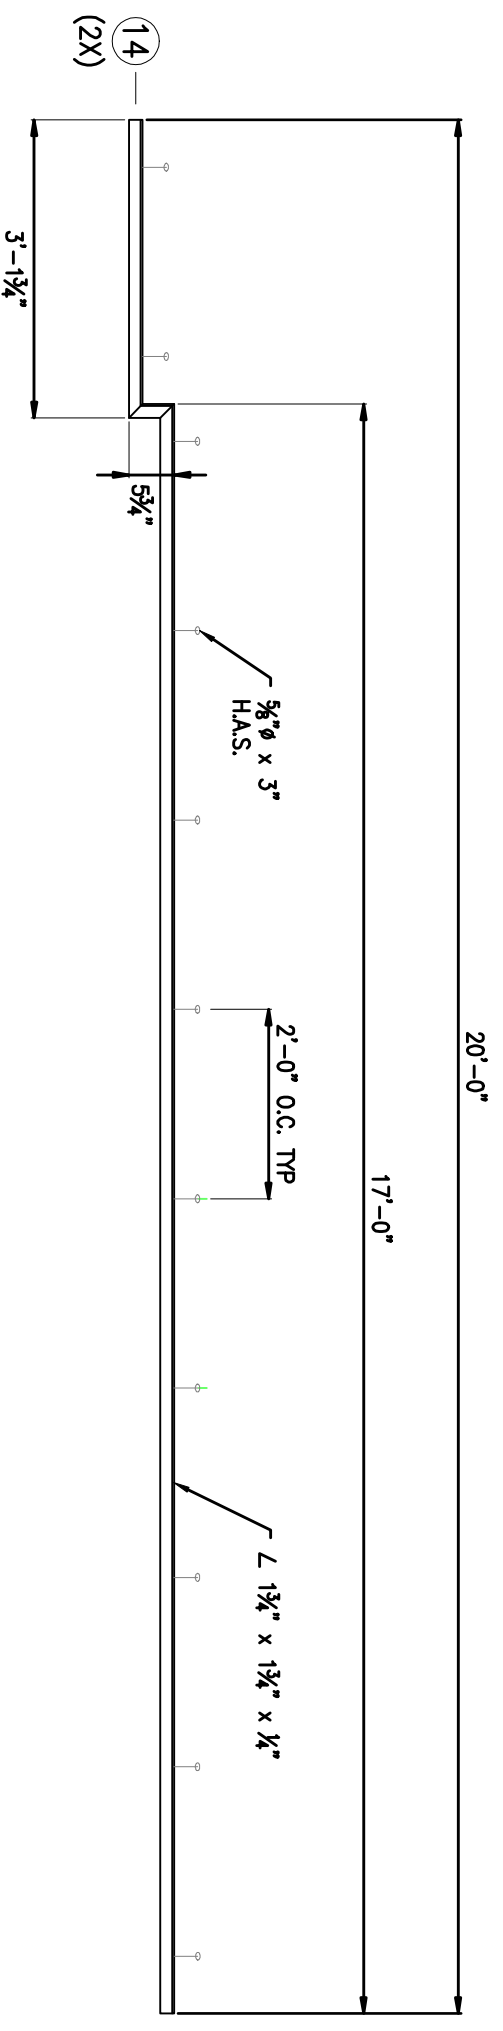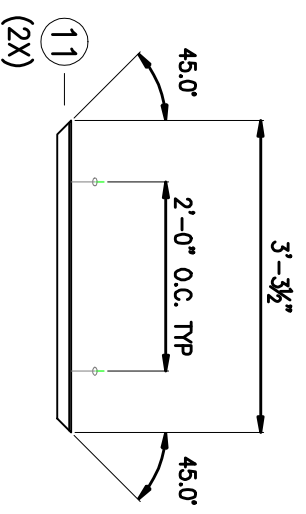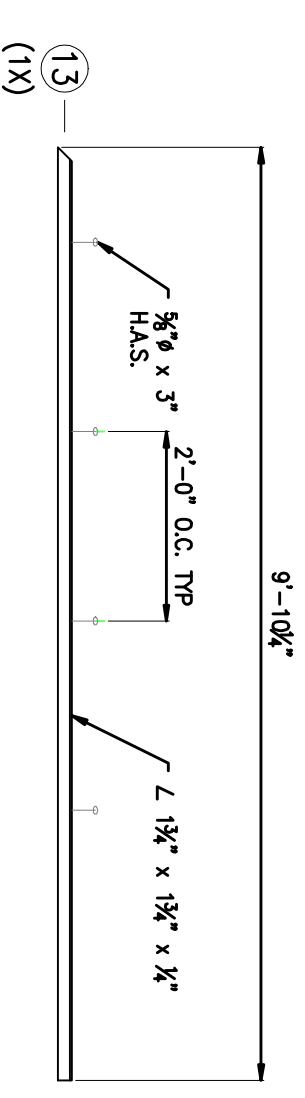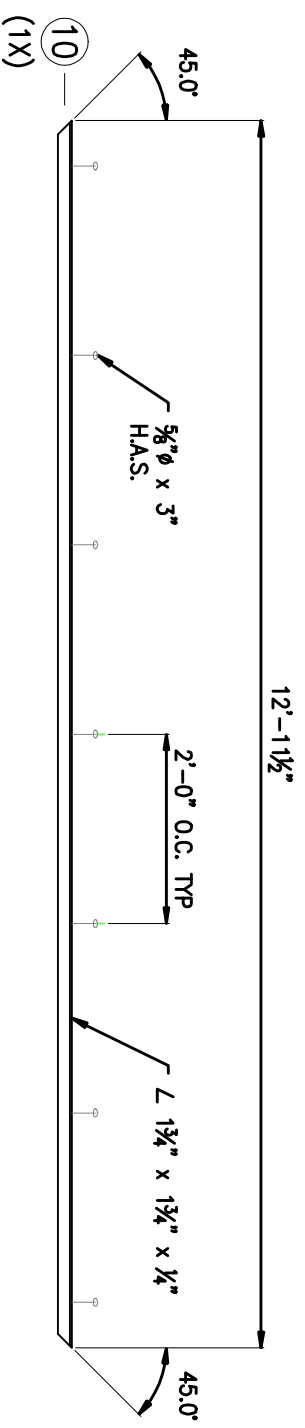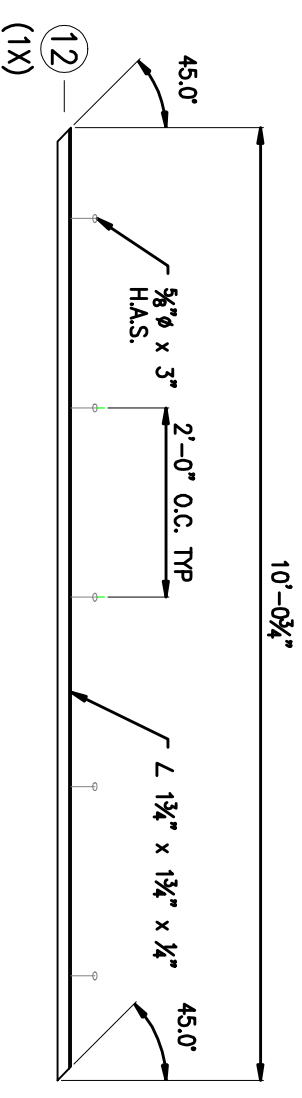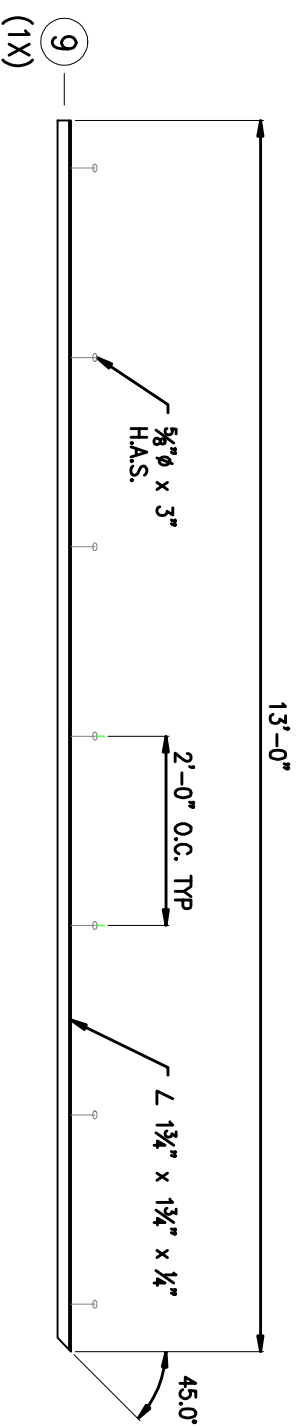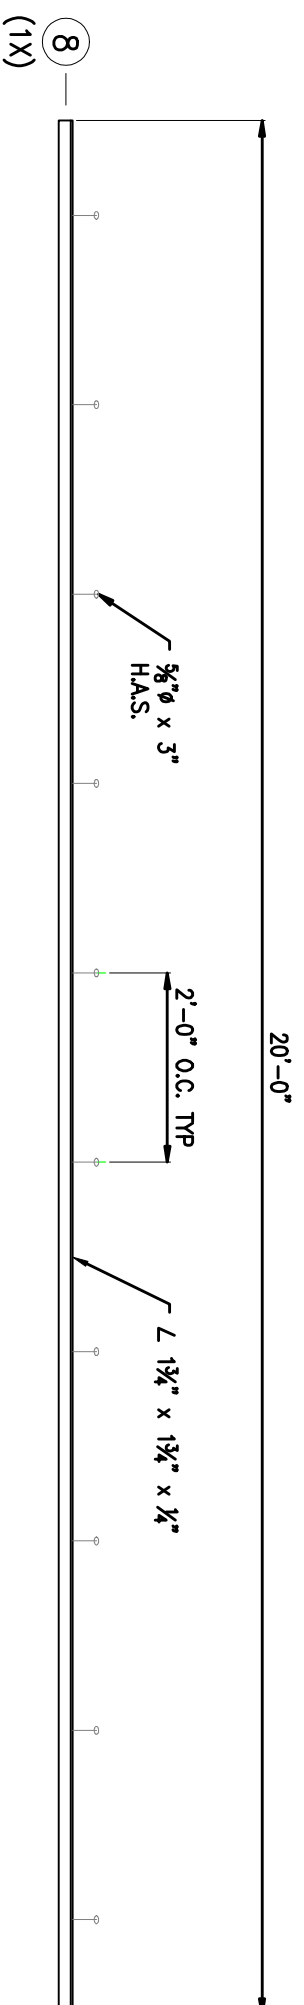

1 Embed Elevations (8-14)







CONTRACTOR:
Weaver General Construction Co.
 3879 S. Huron St. Suite 404
 Englewood, CO 80110
 Ph: (303)789-4111 / Fx: (303)789-4310

FABRICATOR:
American Fabricators
 14000 E. 140th Ave.
 Englewood, Colorado 80151
 Ph: (303)789-4111 / Fx: (303)789-4310

PROJECT: **HD Thompson Change Order**
 TITLE: **Embed Elevations - 8/14**

Revision:	DWG BY:	CHK BY:
1. -	CCA	EDD
2. -		
3. -		
4. -		
5. -		

DATE: **NOV 07 2011**
 SHEET NUMBER: **SD - 04**

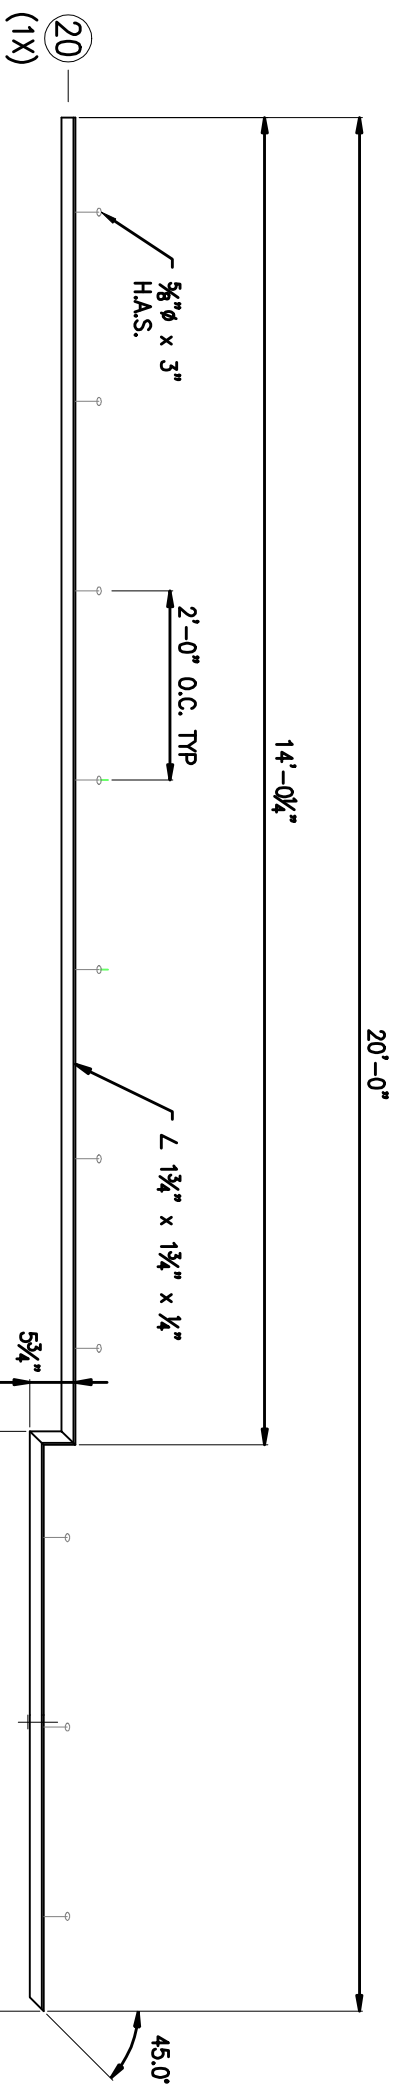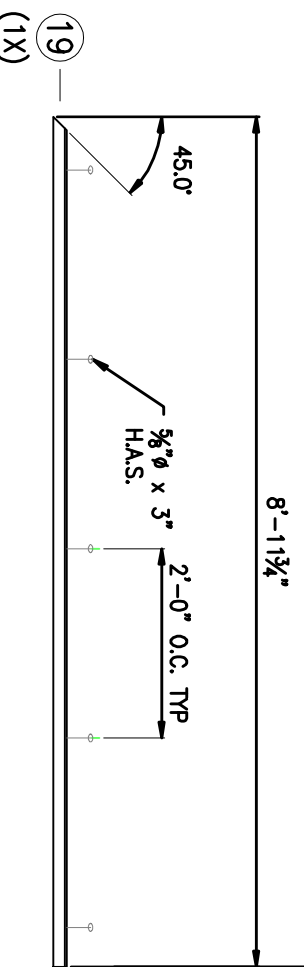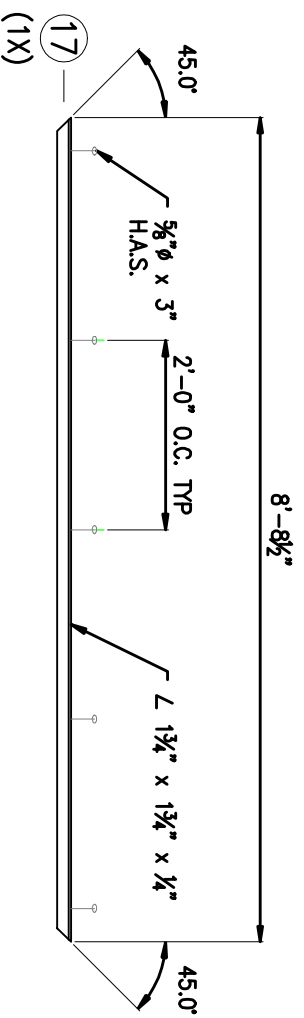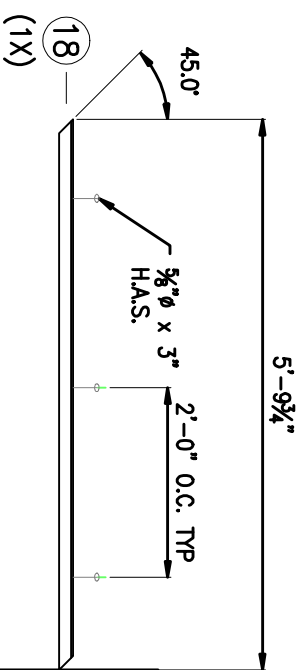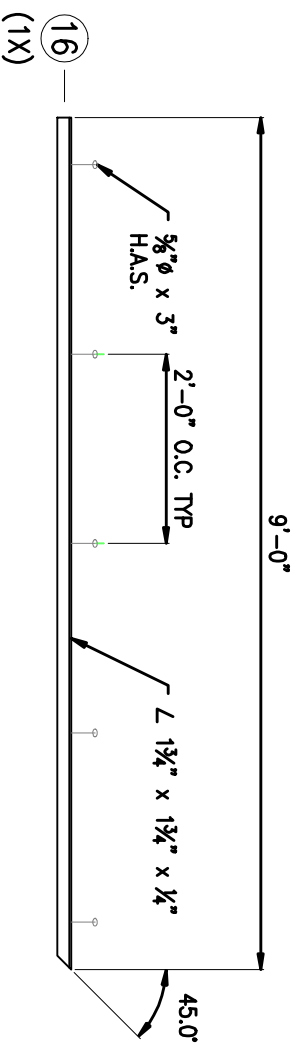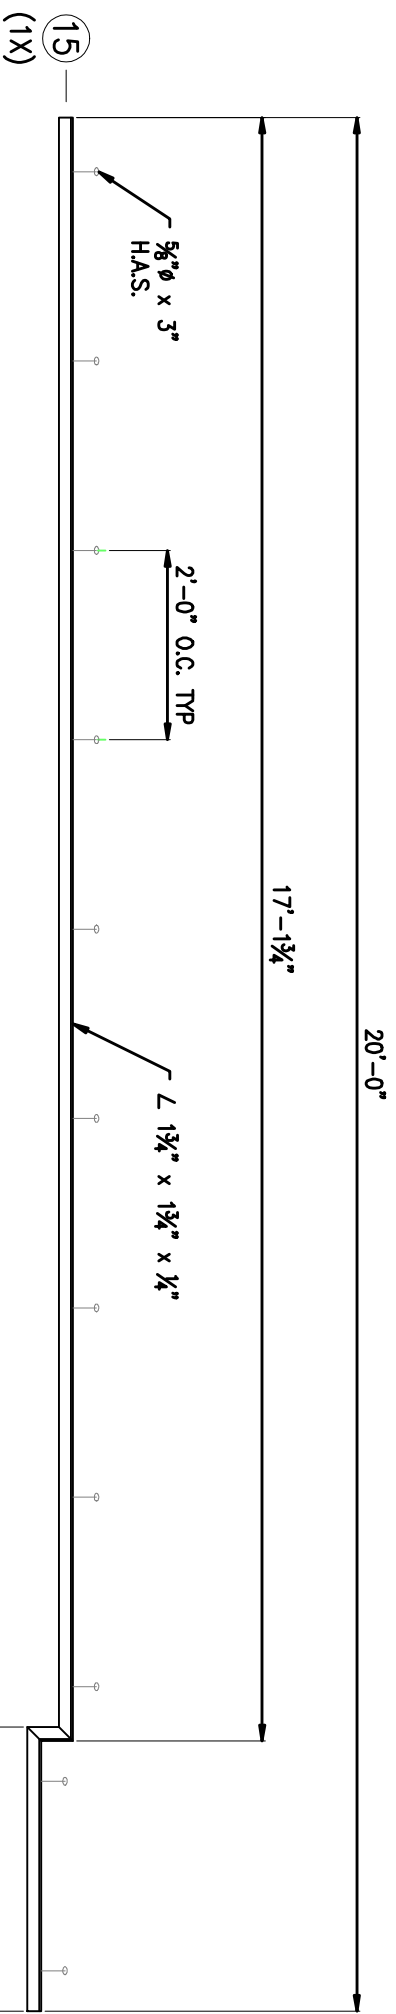

1 Embed Elevations (16-20)



CONTRACTOR:
Weaver General Construction Co.
 3879 S. Huron St. Suite 404
 Englewood, CO 80110
 Ph: (303)789-4111 / Fx: (303)789-4310

FABRICATOR:
American Fabricators
 1400 E. 140th Ave.
 Englewood, Colorado 80101
 Ph: (303)789-4310 / Fx: (303)789-4310



PROJECT: **HD Thompson Change Order**
 TITLE: **Embed Elevations - 1620**

Revision:	DWG BY:	CHK BY:
1. -	CCA	EDD
2. -		
3. -		
4. -		
5. -		

DATE: **NOV 07 2011**
 SHEET NUMBER: **SD - 05**

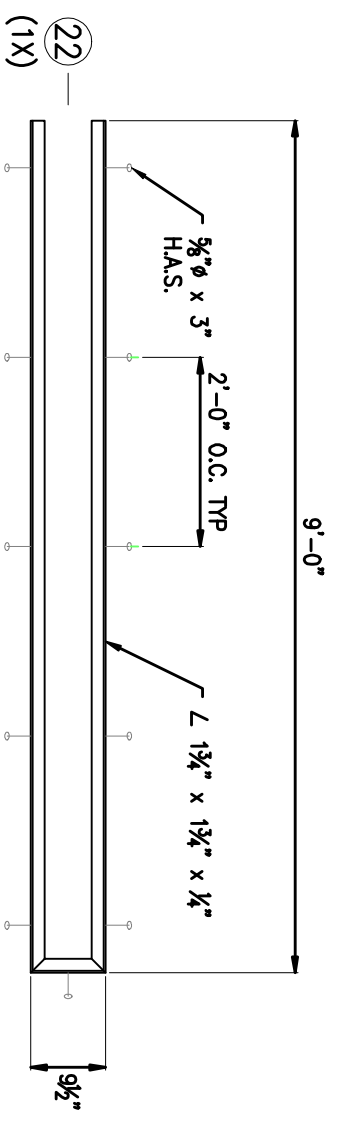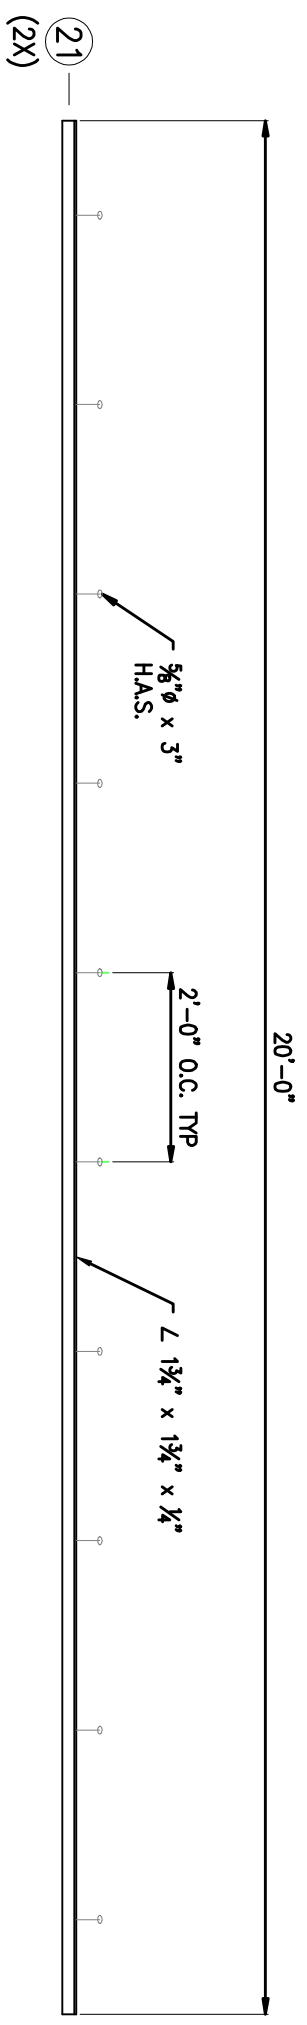

UTILITY CHASE EMBEDS

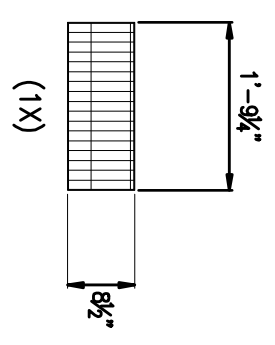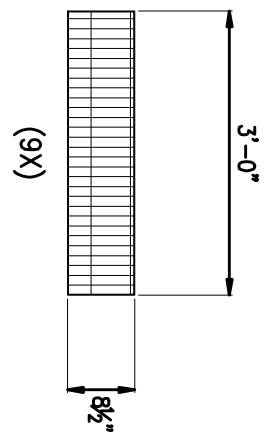

UTILITY CHASE GRATING
1 1/2" x 3/16" BANDED I-BAR GRATE
(19-4) ALUMINUM

1 Embed Elevations (21-22)


CONTRACTOR:
Weaver General Construction Co.
3879 S. Huron St. Suite 404
Englewood, CO 80110
Ph: (303)789-4111 / Fx: (303)789-4310

FABRICATOR:
Amason Fabricators
1400 E. 140th Ave.
Englewood, Colorado 80011
Ph: (303)789-4310 / Fx: (303)789-4310


PROJECT: **HD Thompson Change Order**
TITLE: **Embed Elevations - 21/22**

Revision:	DWG BY:	CHK BY:	DATE:
1. -	CCA	EDD	NOV 07 2011
2. -			
3. -			
4. -			
5. -			


SHEET NUMBER: **SD - 05a**

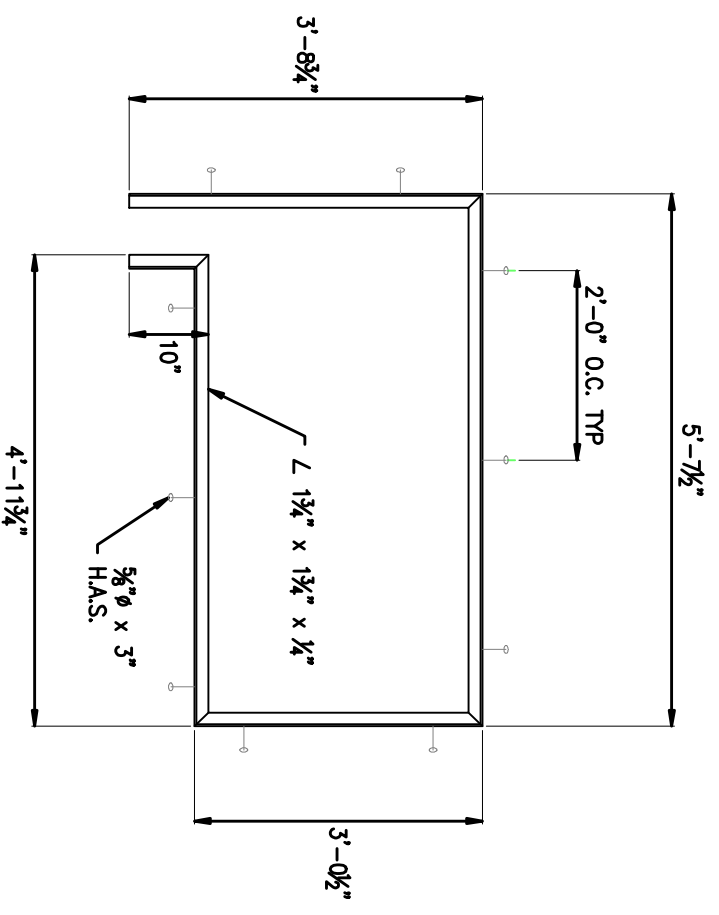

UV MODULE CLEANING TANK
EMBEDS

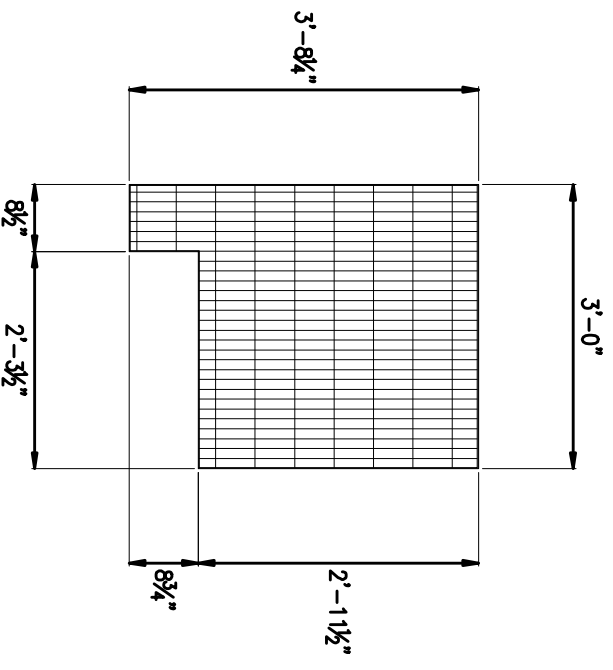

UV MODULE CLEANING TANK
1 1/2" x 3/16" BANDED I-BAR GRATE
(19-4) ALUMINUM

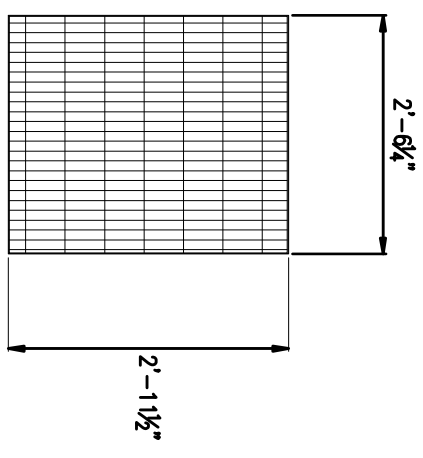

1 UV Module Cleaning Tank Elevations




CONTRACTOR:
Weaver General Construction Co.
3879 S. Huron St. Suite 404
Englewood, CO 80110
Ph: (303)789-4111 / Fx: (303)789-4310

FABRICATOR:
Ameson Fabricators
14000 E. 140th Ave.
Englewood, Colorado 80011
Ph: (303)789-4310 / Fx: (303)789-4310

PROJECT: **HD Thompson Change Order**
TITLE: **UV Module Cleaning Tank**

Revision:	DATE:	DWG BY: CCA	CHK BY: EDO
1. -			
2. -	NOV 07 2011		
3. -			
4. -			
5. -			

SHEET NUMBER: **SD - 08B**

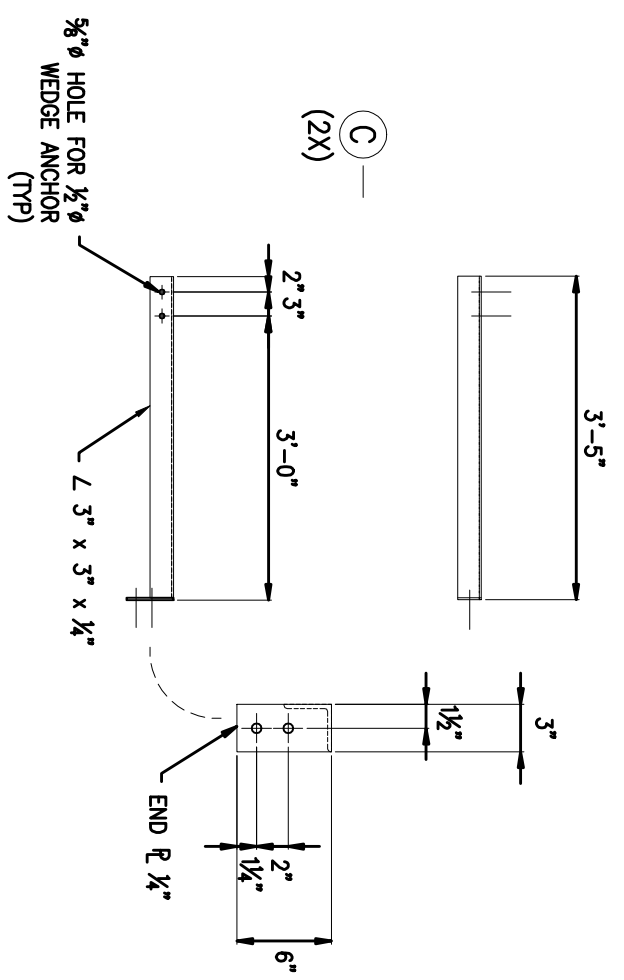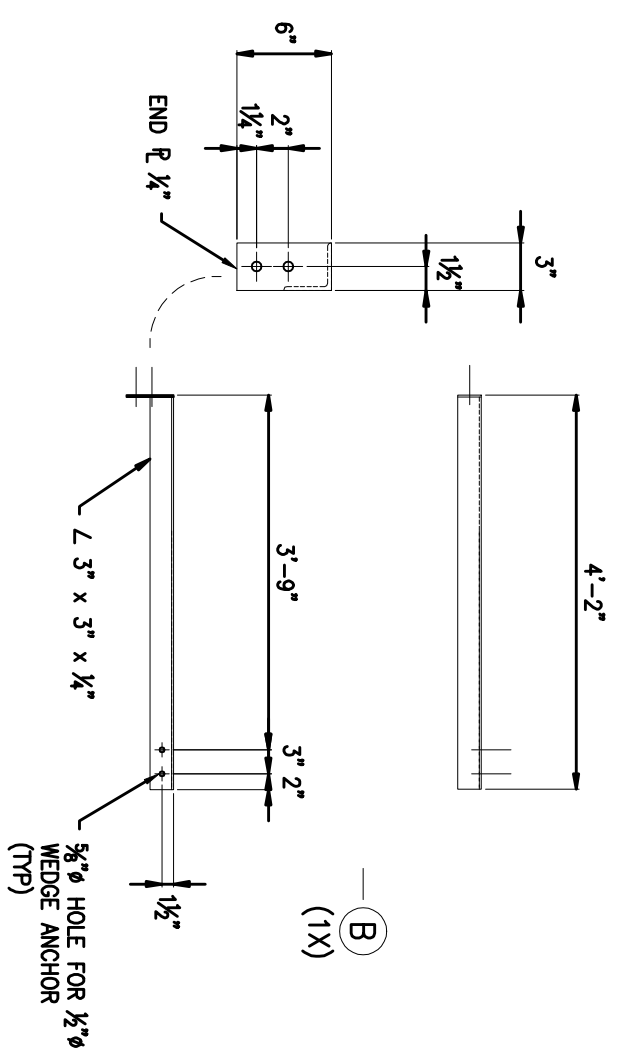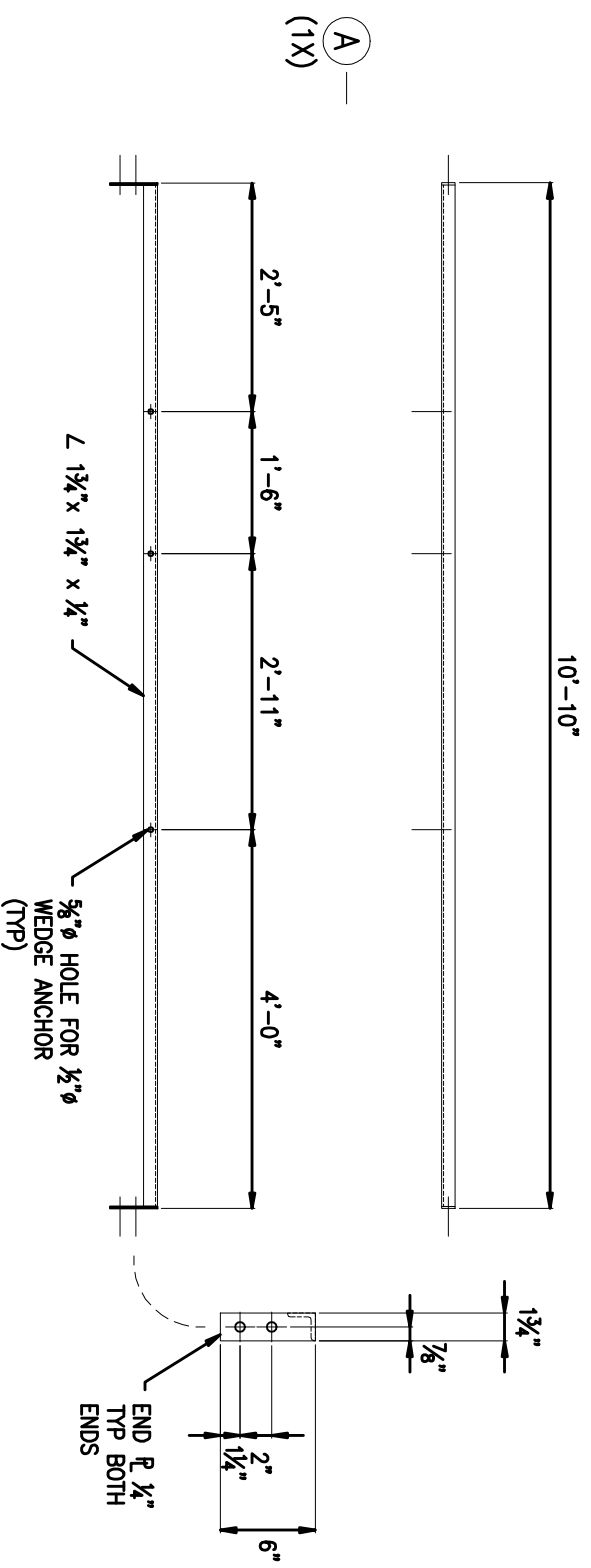

1 Ledge Angle Elevations (A-C)

CONTRACTOR:
Weaver General Construction Co.
3879 S. Huron St. Suite 404
Englewood, CO 80110
Ph: (303)789-4111 / Fx: (303)789-4310


FABRICATOR:
American Fabricators
14000 E. 140th Ave.
Englewood, Colorado 80011
Ph: (303)789-4310 / Fx: (303)789-4310

PROJECT: **HD Thompson Change Order**
TITLE: **Ledge Angle Elevations - AC**

Revision:	DWG. BY:	CHK. BY:
1. -	CCA	EDO
2. -		
3. -		
4. -		
5. -		

DATE: **NOV 07 2011**
SHEET NUMBER: **SD - 06**

1 **Outing Plan**

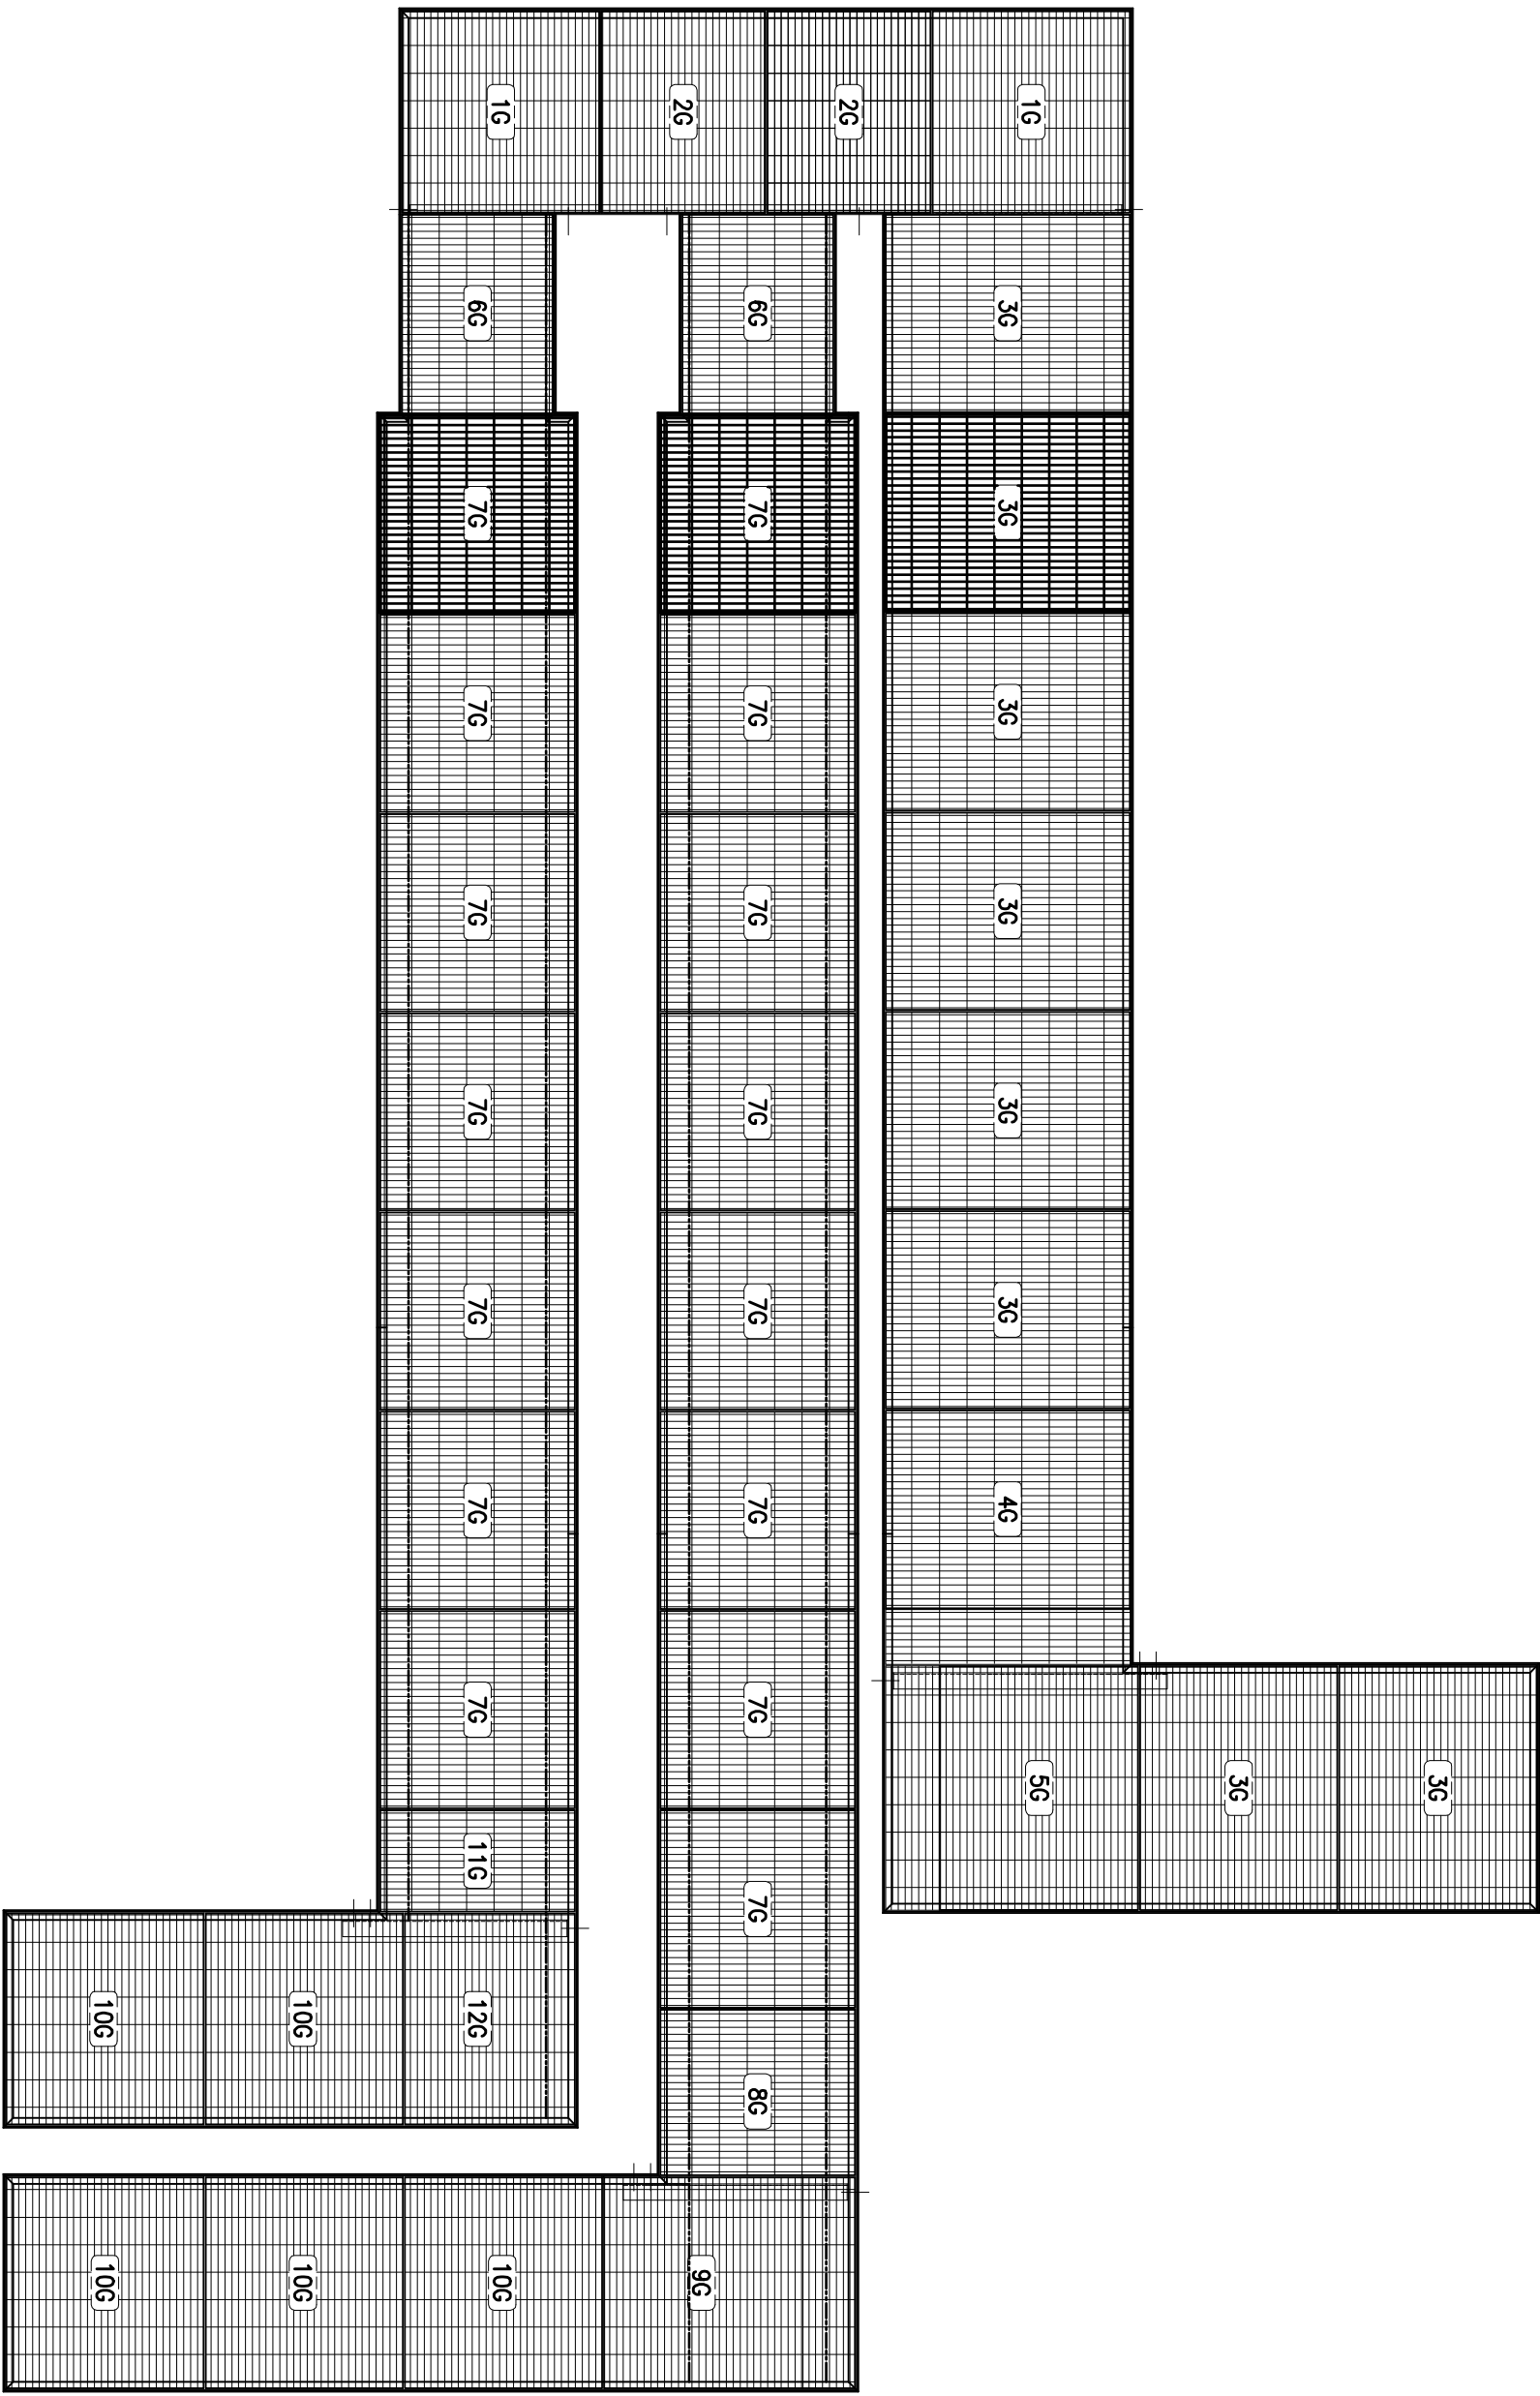













CONTRACTOR:
Weaver General Construction Co.
 3879 S. Huron St. Suite 404
 Englewood, CO 80110
 Ph: (303)789-4111 / Fx: (303)789-4310

FABRICATOR:
American Fabricators
 14200 E. 142nd Ave.
 Englewood, Colorado 80011
 Ph: (303)789-4111 / Fx: (303)789-4310

PROJECT: **HD Thompson Change Order**
 TITLE: **Discription**

Revision:
 1. -
 2. -
 3. -
 4. -
 5. -

DWG BY: **CGA** | CHK BY: **EDD**
 DATE: **NOV 07 2011**
 SHEET NUMBER: **SD - 07**

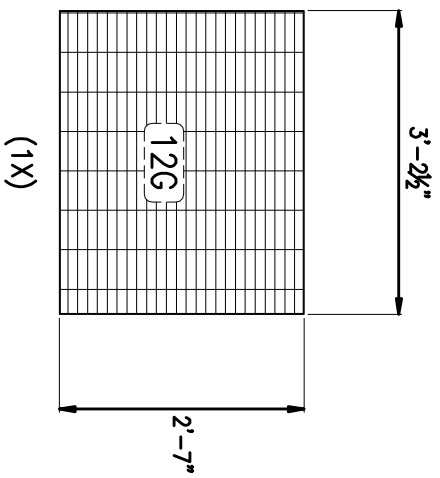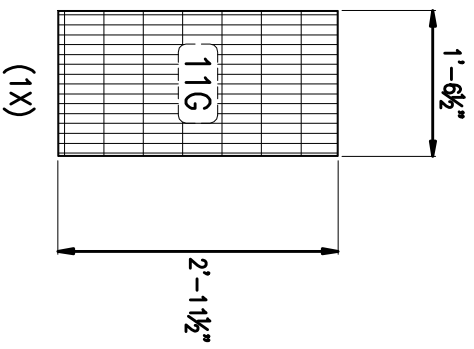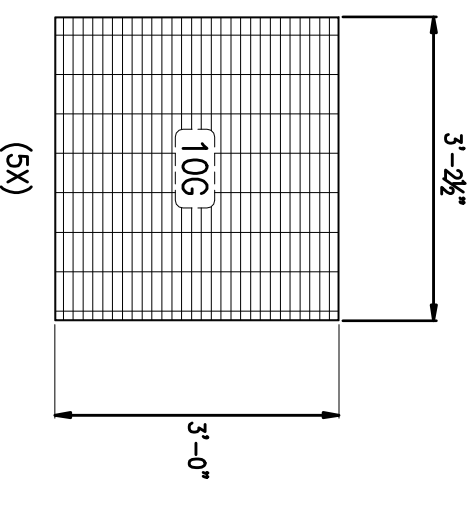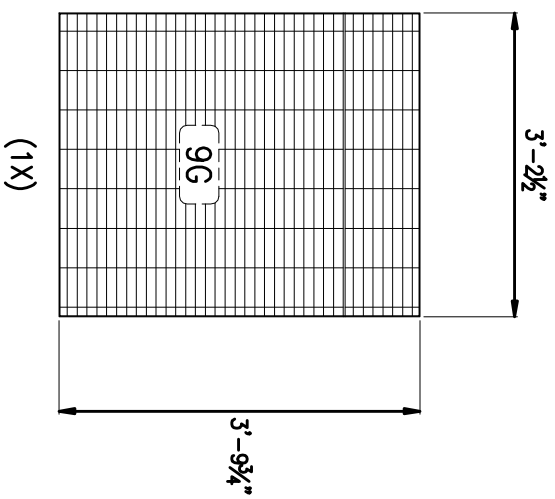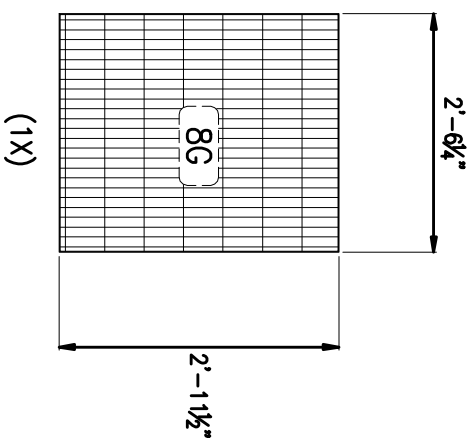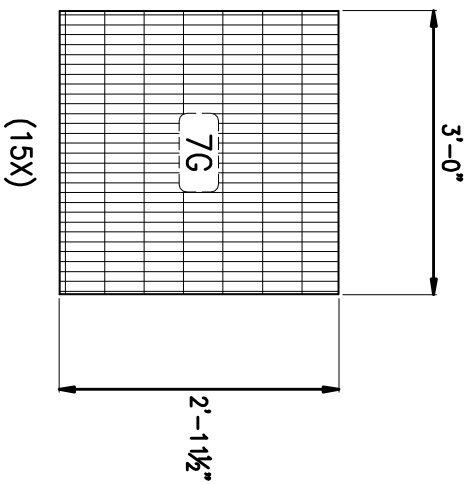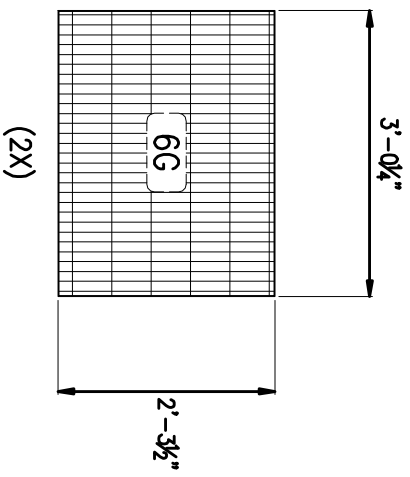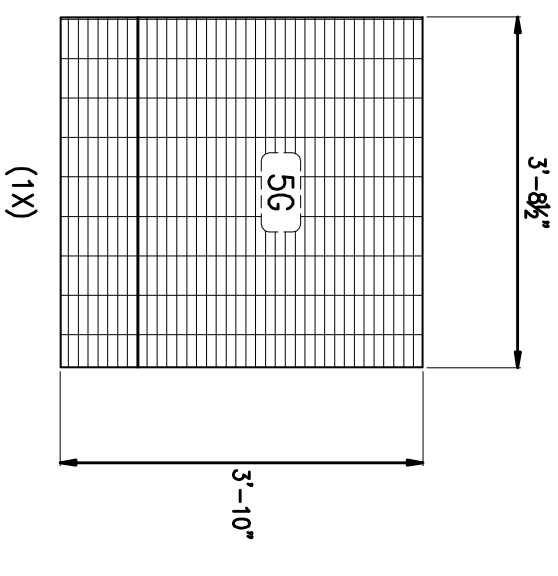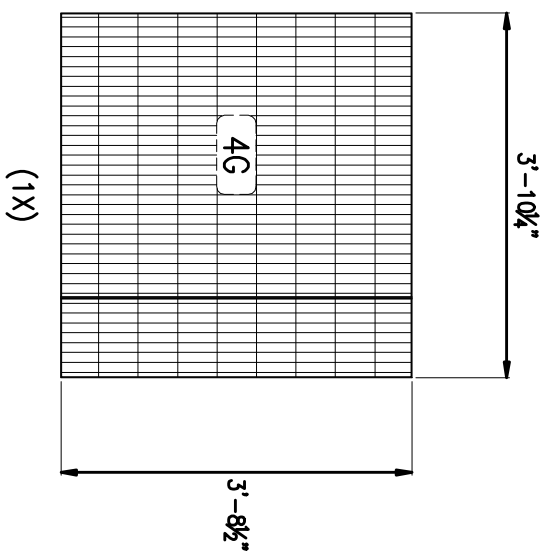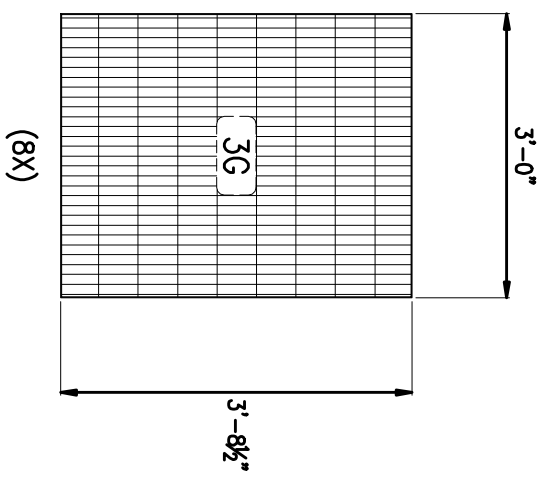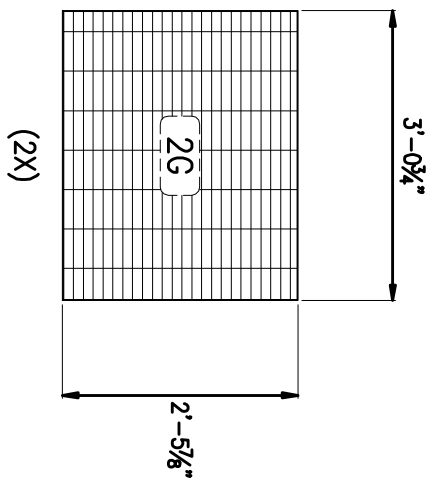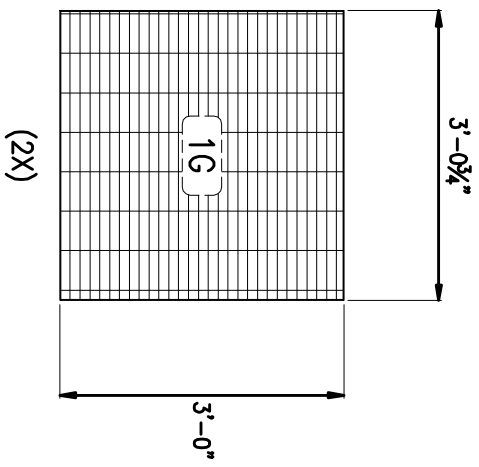

1 1/2" x 3/16" BANDED I-BAR GRATE
(19-4) ALUMINUM

1 Grating Elevations

CONTRACTOR:
Weaver General Construction Co.
3879 S. Huron St. Suite 404
Englewood, CO 80110
Ph: (303)789-4111 / Fx: (303)789-4310

FABRICATOR:
American Fabricators
14800 E. 148th Ave.
Englewood, Colorado 80111
Ph: (303)789-4111 / Fx: (303)789-4310

PROJECT: **HD Thompson Change Order**
TITLE: **Grating**

Revisions:
1. -
2. -
3. -
4. -
5. -

DWG. BY: **CCA** CHK. BY: **EDD**
DATE: **NOV 07 2011**
SHEET NUMBER: **SD - 08**